



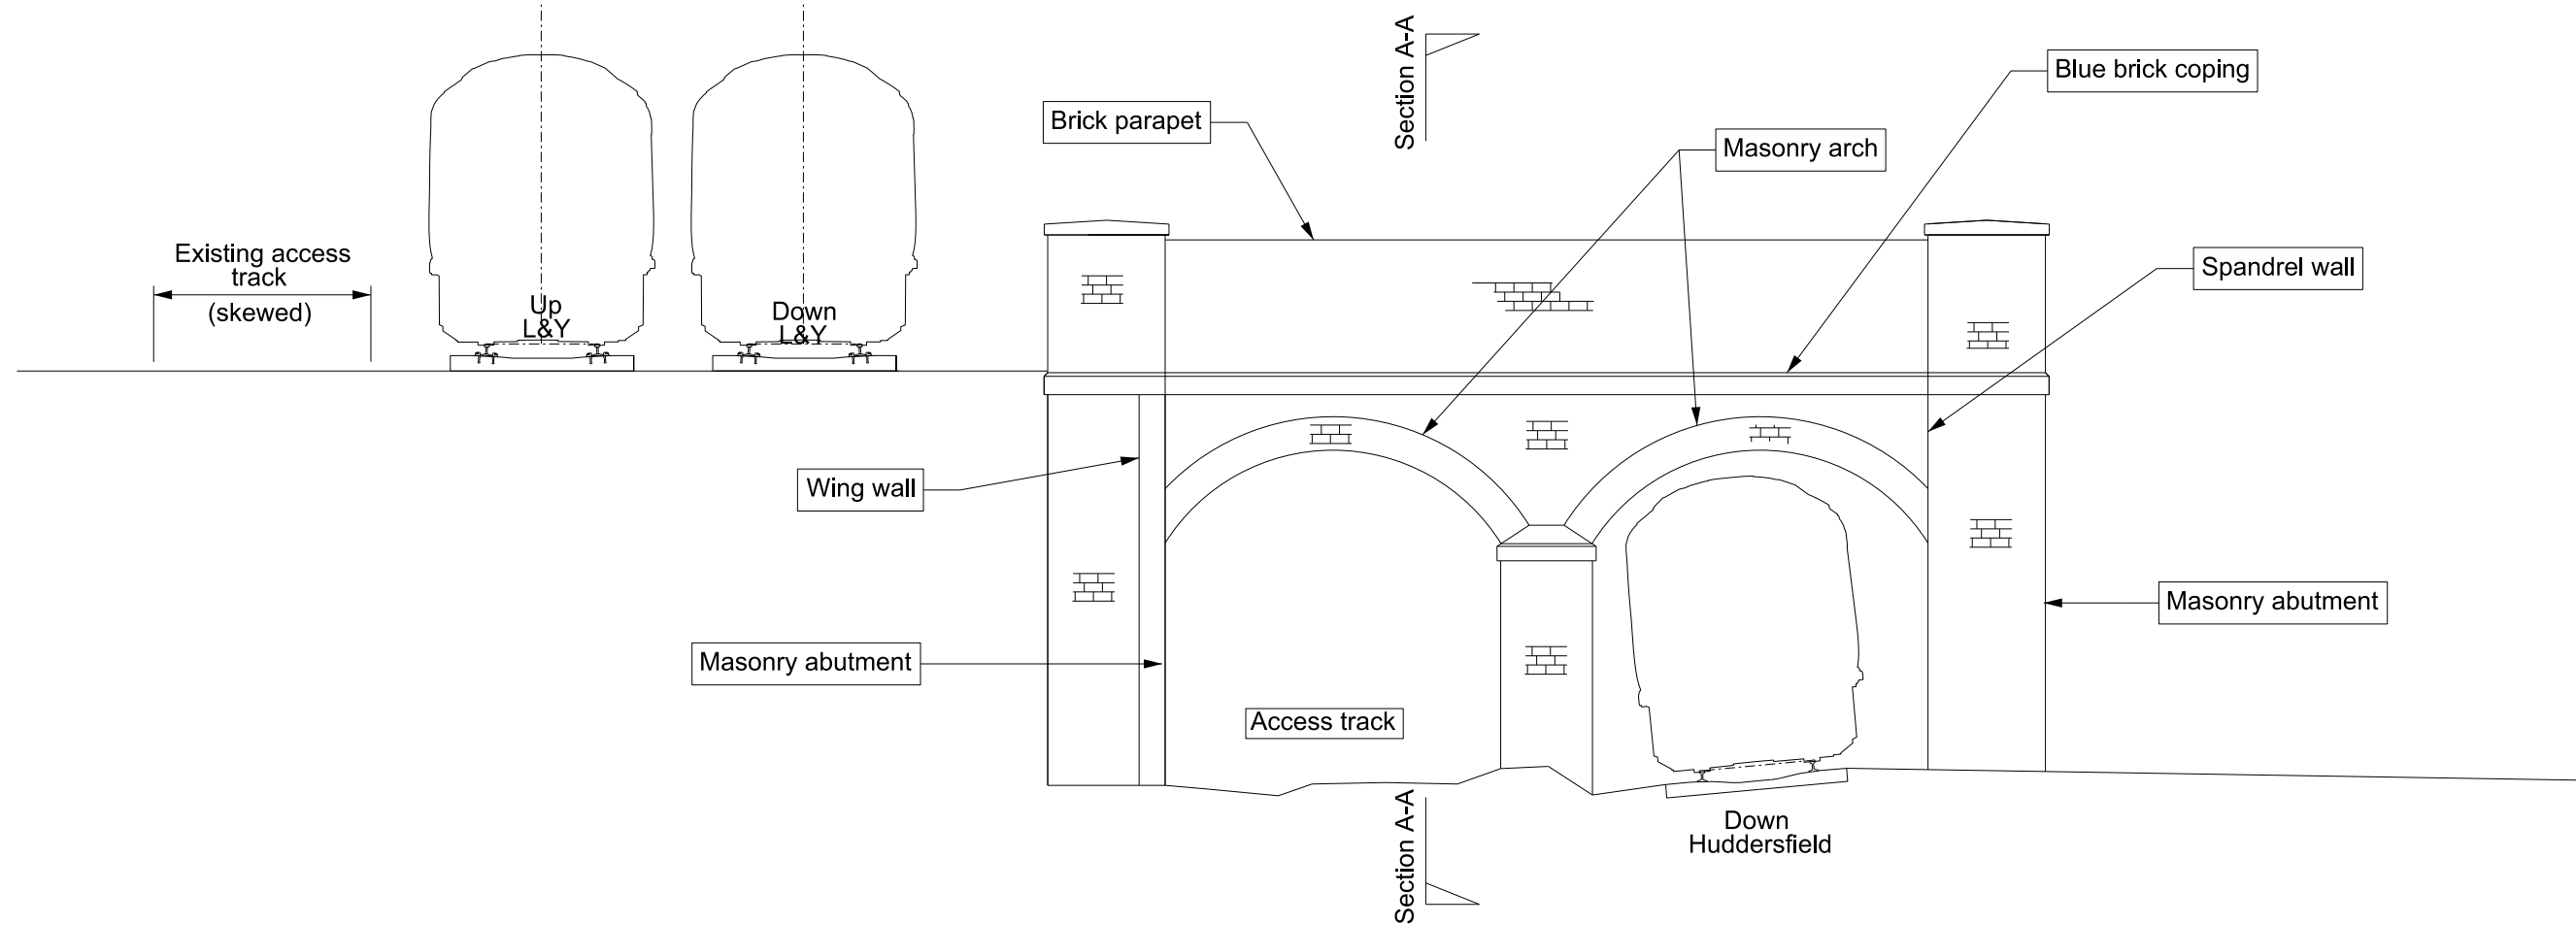


Existing : Coopers Bridge (MVN2/187) Elevation B-B

Scale 1:100

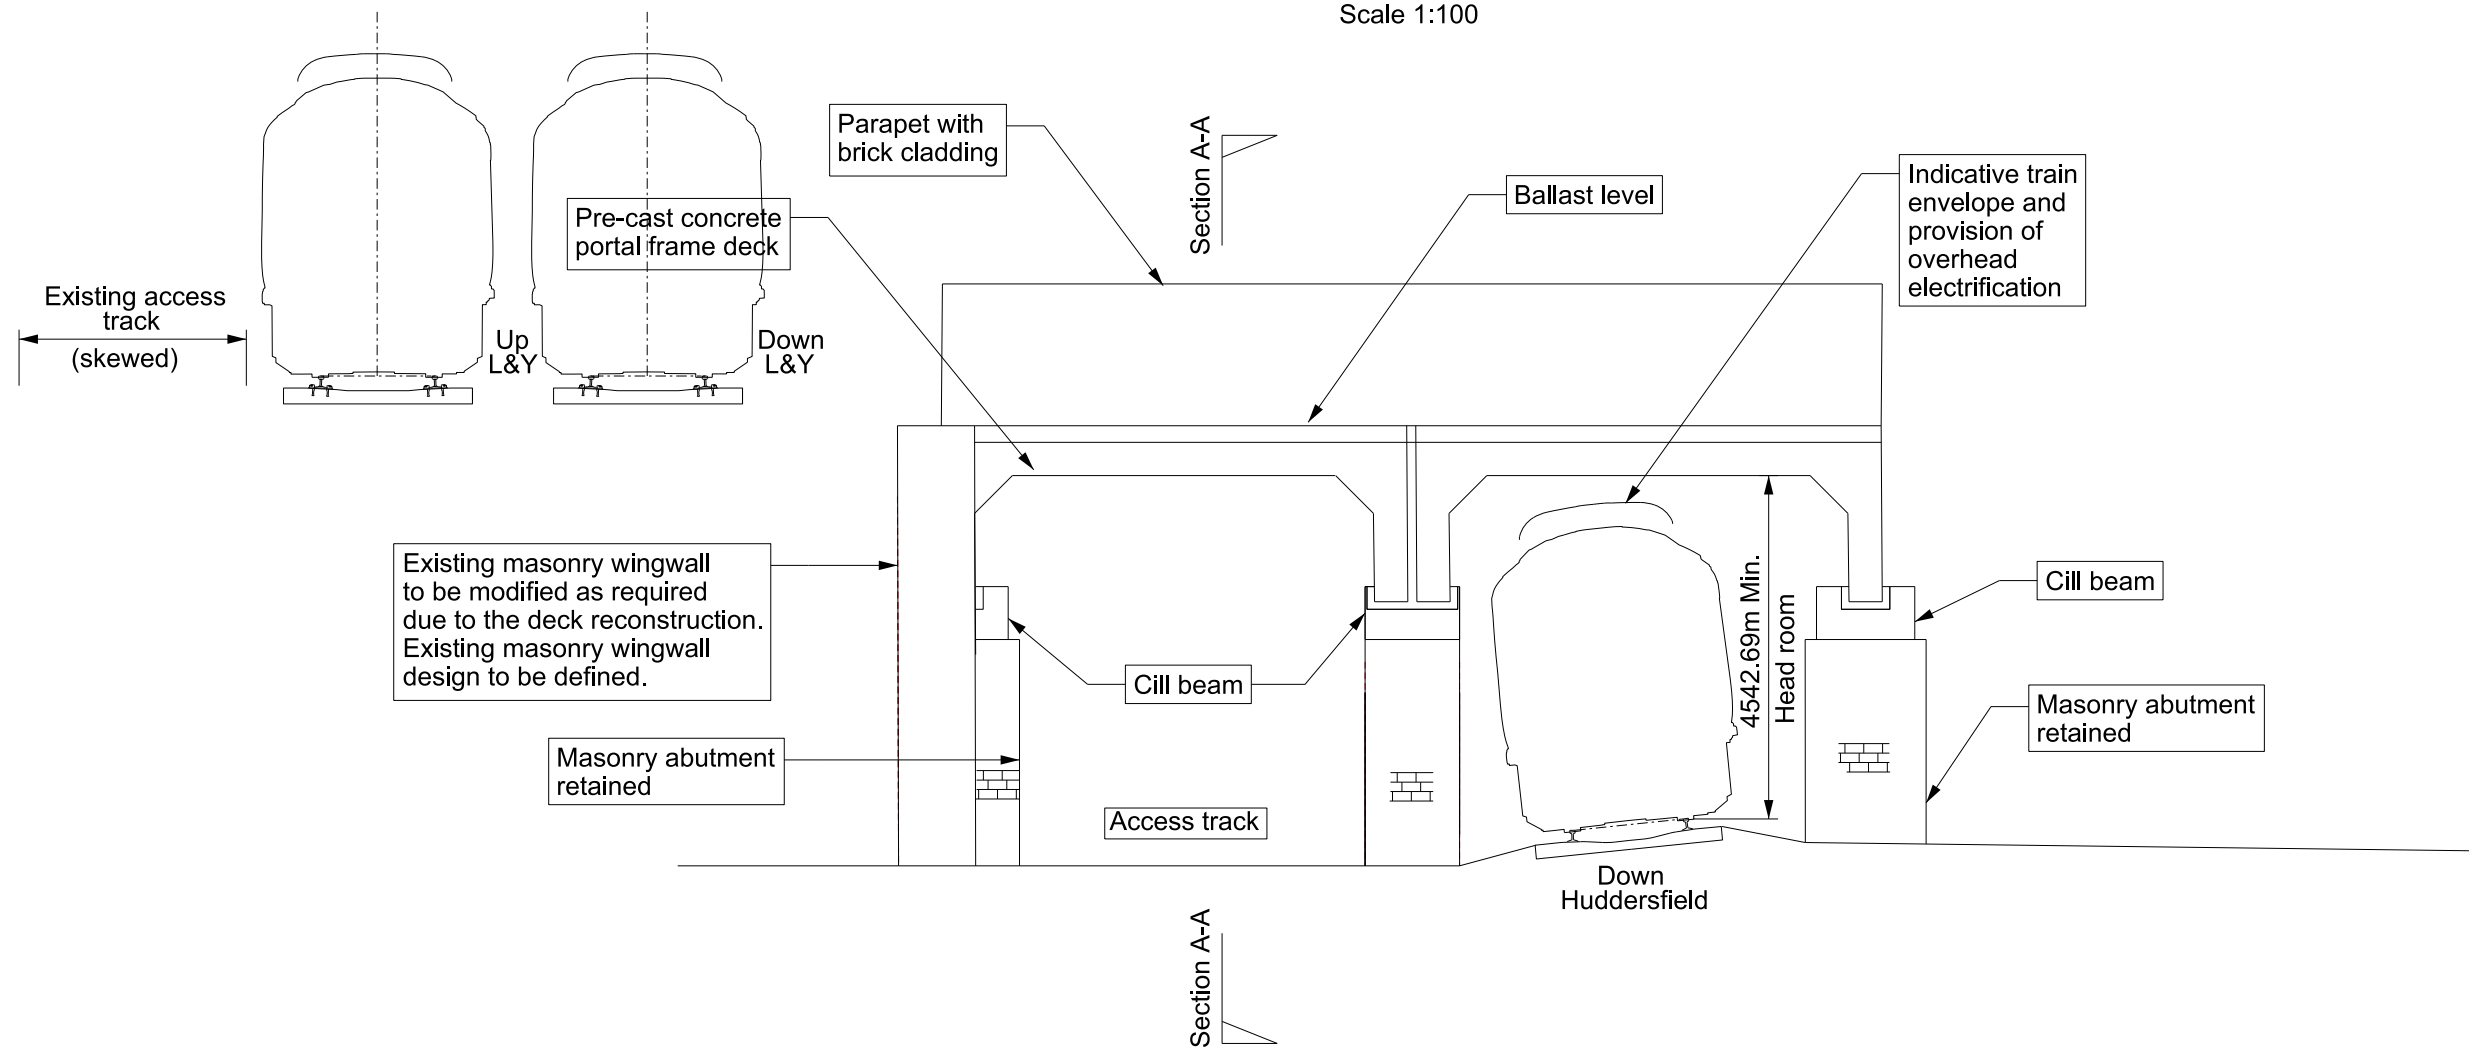


Proposed : Coopers Bridge (MVN2/187) Elevation B-B

Scale 1:100

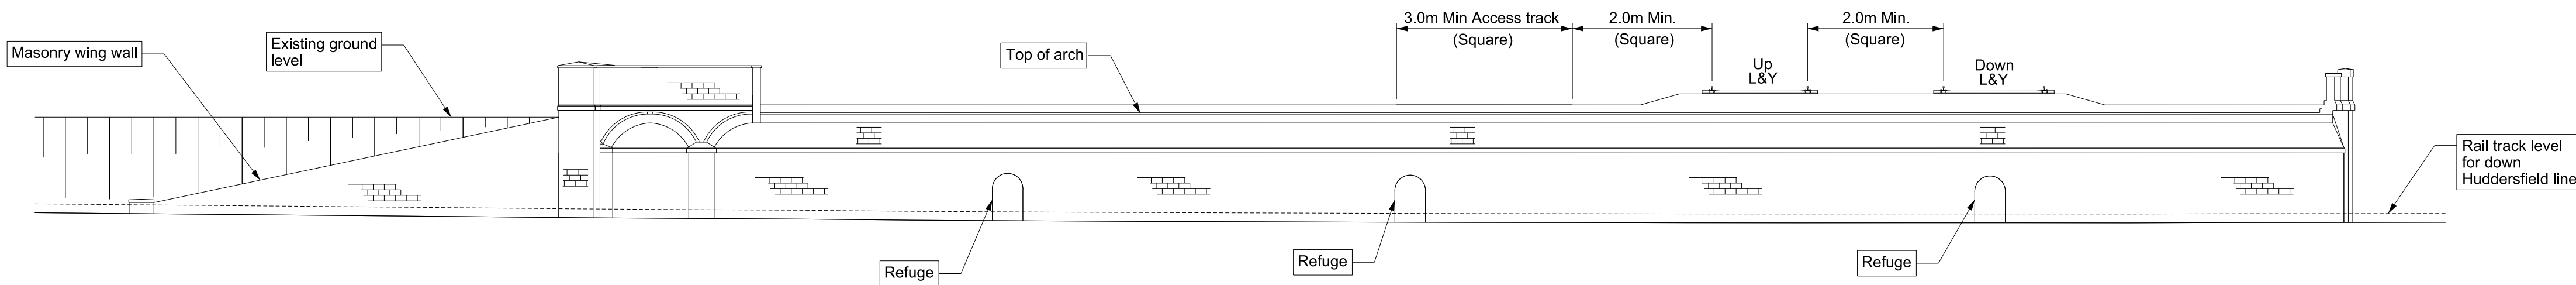


Existing: Coopers Bridge (MVN2/187) Section A-A

Scale 1:200

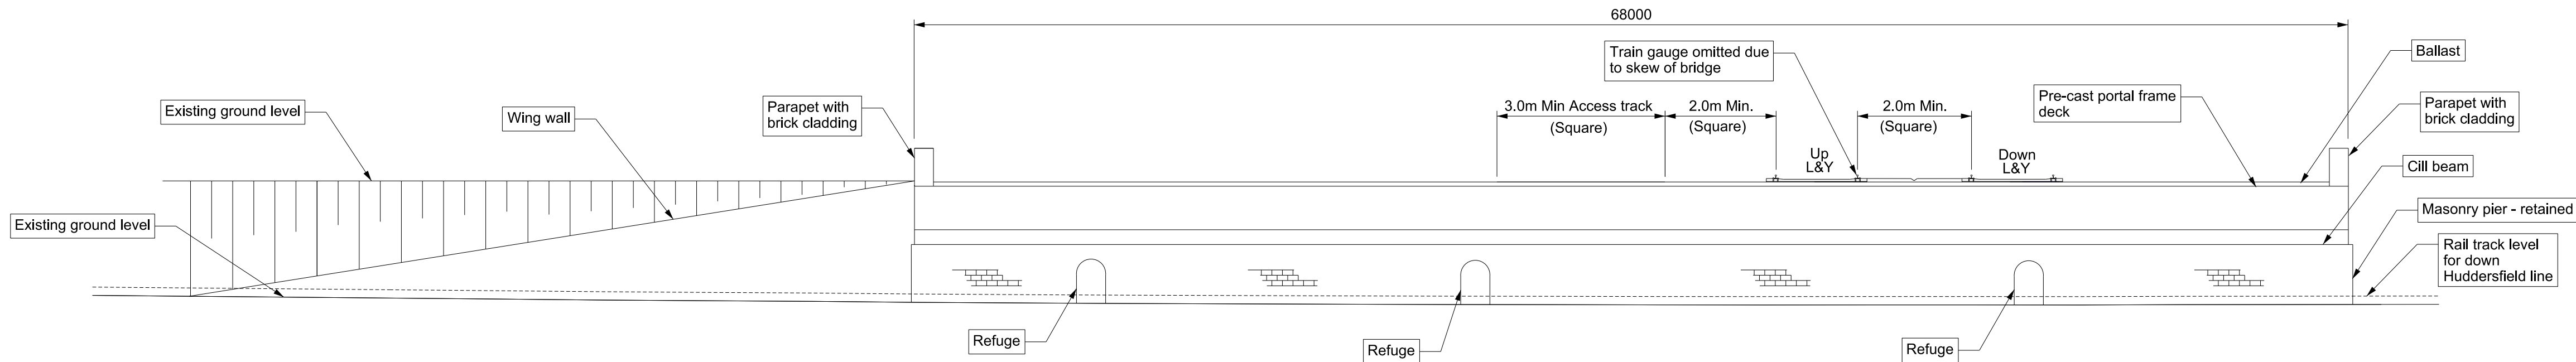


Proposed : Coopers Bridge (MVN2/187) Section A-A

Scale 1:200

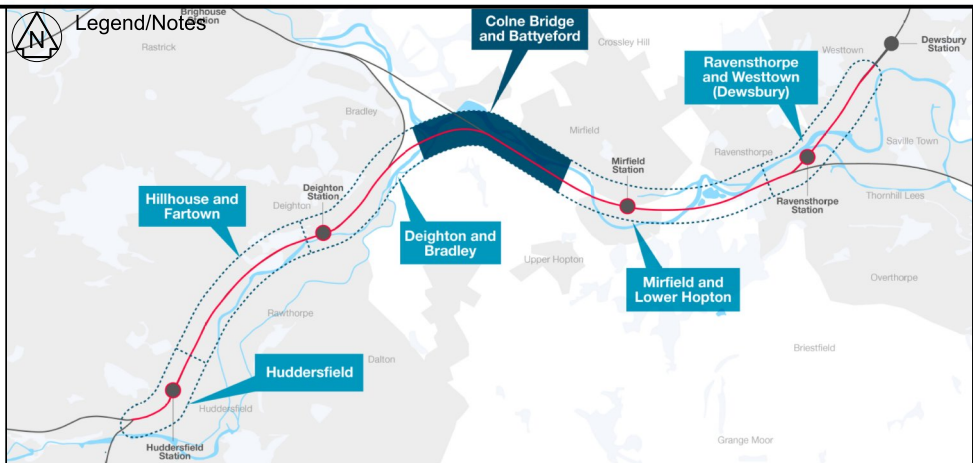

- Legend
- Existing Network Rail Boundary
 - Planning Application Boundary

- Notes
- All dimensions are in millimetres unless stated otherwise.
 - Do not scale from this drawing.
 - In constructing or maintaining the works identified as Scheduled Works in Schedule 1 of the Network Rail (Huddersfield to Westtown (Dewsbury) Improvements) Order Network Rail may deviate from the dimensions shown on this drawing to the extent permitted by the Order.
 - Overhead Line Equipment (OLE) is only shown on route drawings (refer to drawings 151667-TSA-W3-000-DRG-T-LP-162930 to 151667-TSA-W3-000-DRG-T-LP-162953) and for Listed Building Consent structures.
 - This drawing is to be read in conjunction with drawings 151667-TSA-33-MVL4-DRG-T-LP-162340.
 - For details on the material and construction of the existing bridge please refer to Design & Access Statement.

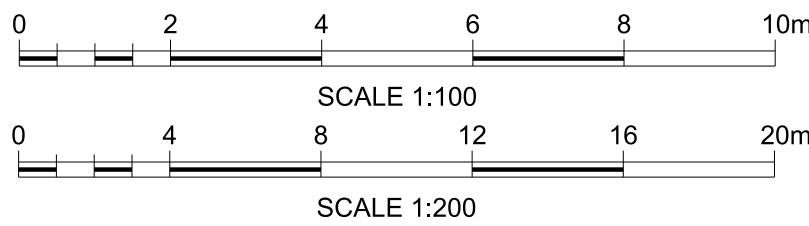

THE NETWORK RAIL (HUDDERSFIELD TO WESTTOWN (DEWSBURY) IMPROVEMENTS) ORDER

P01	17/03/21	First Issue		CR	RF
P02	18/03/21	Second Issue		CR	RF
Rev	Date	Description of Revisions	Drawn	Chkd	Appr
Status					Suitability

Fit for Contractor Design

D3



Authorised	T.Rivero	Signed	Electronically Signed	Date	2021/03/18
------------	----------	--------	-----------------------	------	------------

Contractor(s) TRU West Alliance

Location		BRADLEY JN - HEATON LODGE EAST JN	
Type	CAD Drawing	Sub-type	General Arrangement
Role	Town and Country Planner	Sub-Role	General
Zone	Colne Bridge and Battieford		
Phasing	Existing	Grip Stage	0
Project			

Transpennine Route Upgrade

Contract No. 151667

Contract Title West of Leeds

Drawing Title
Planning Drawing
Cooper Intersection Bridge
MVN2/187 Existing and
Proposed Elevations

Designed	C.Jackson	Signed	Electronically Signed	Date	18/03/21
Drawn	C.Roberts	Signed	Electronically Signed	Date	18/03/21
Checked	R.Fletcher	Signed	Electronically Signed	Date	18/03/21
Approved	G.Thomas	Signed	Electronically Signed	Date	18/03/21
Scale(s)	ELR & Mileage 28.1716 to 29.1628				
Alternative Reference					Sheet 1 of 1
Drawing Number	151667-TSA-33-MVL4-DRG-T-LP-162341				Revision P02