




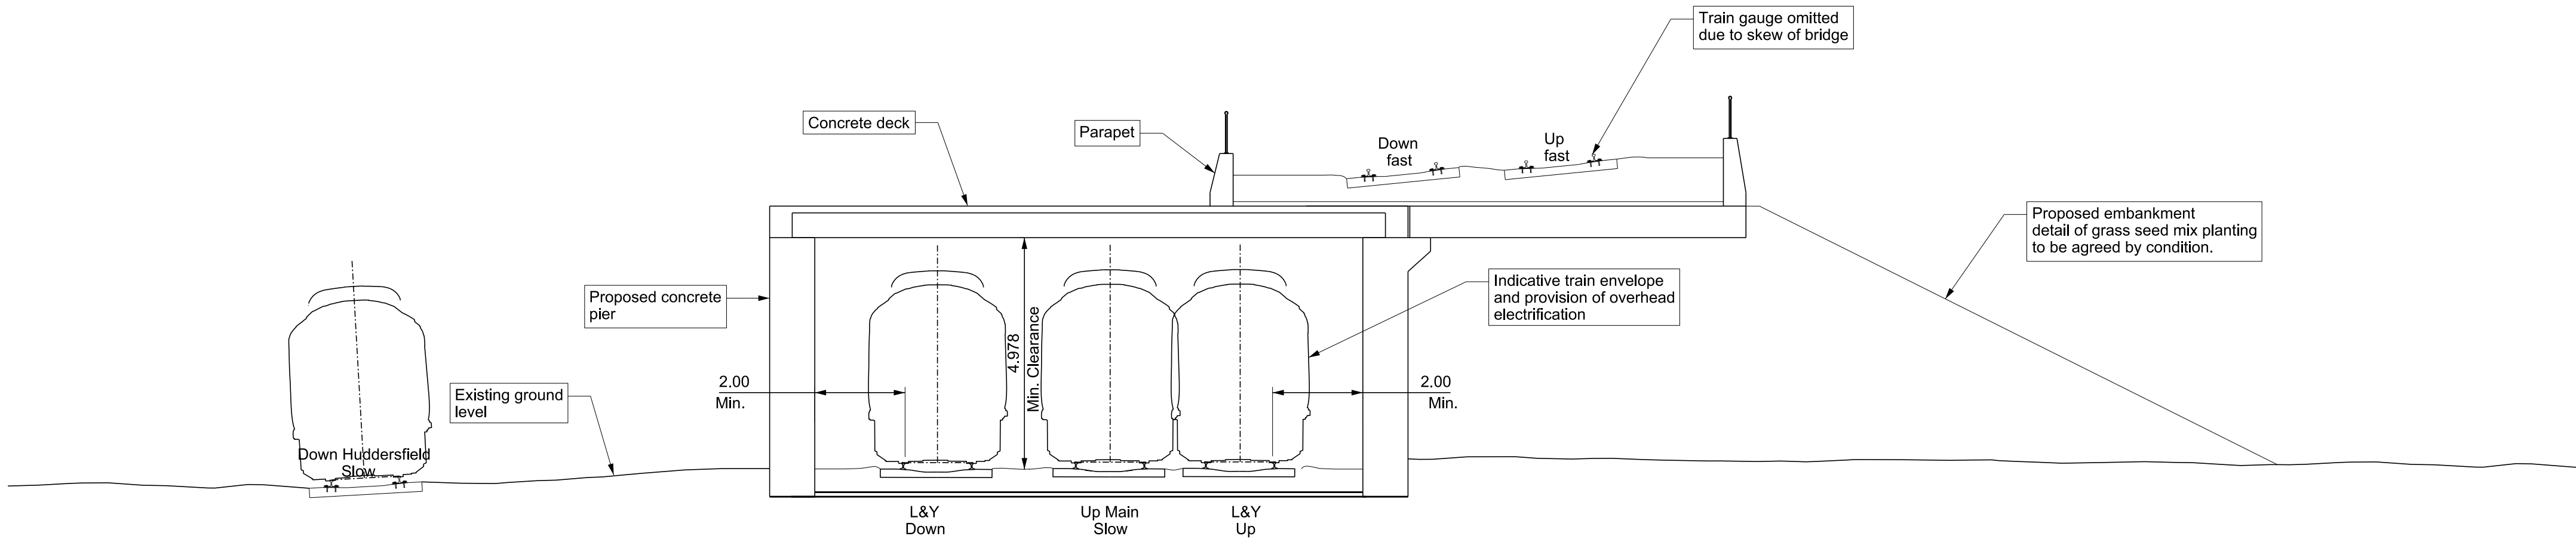


Flyover (RBA 1) - Section B-B
Scale 1:100

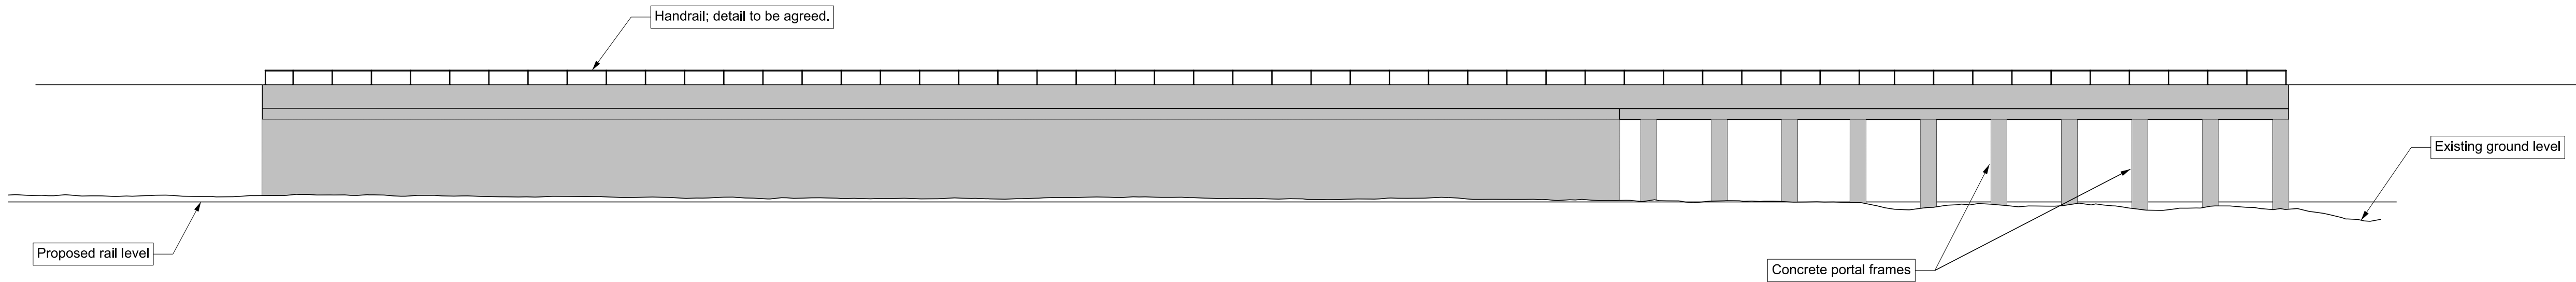

Flyover (RBA 1) - Elevation A-A
Scale 1:250

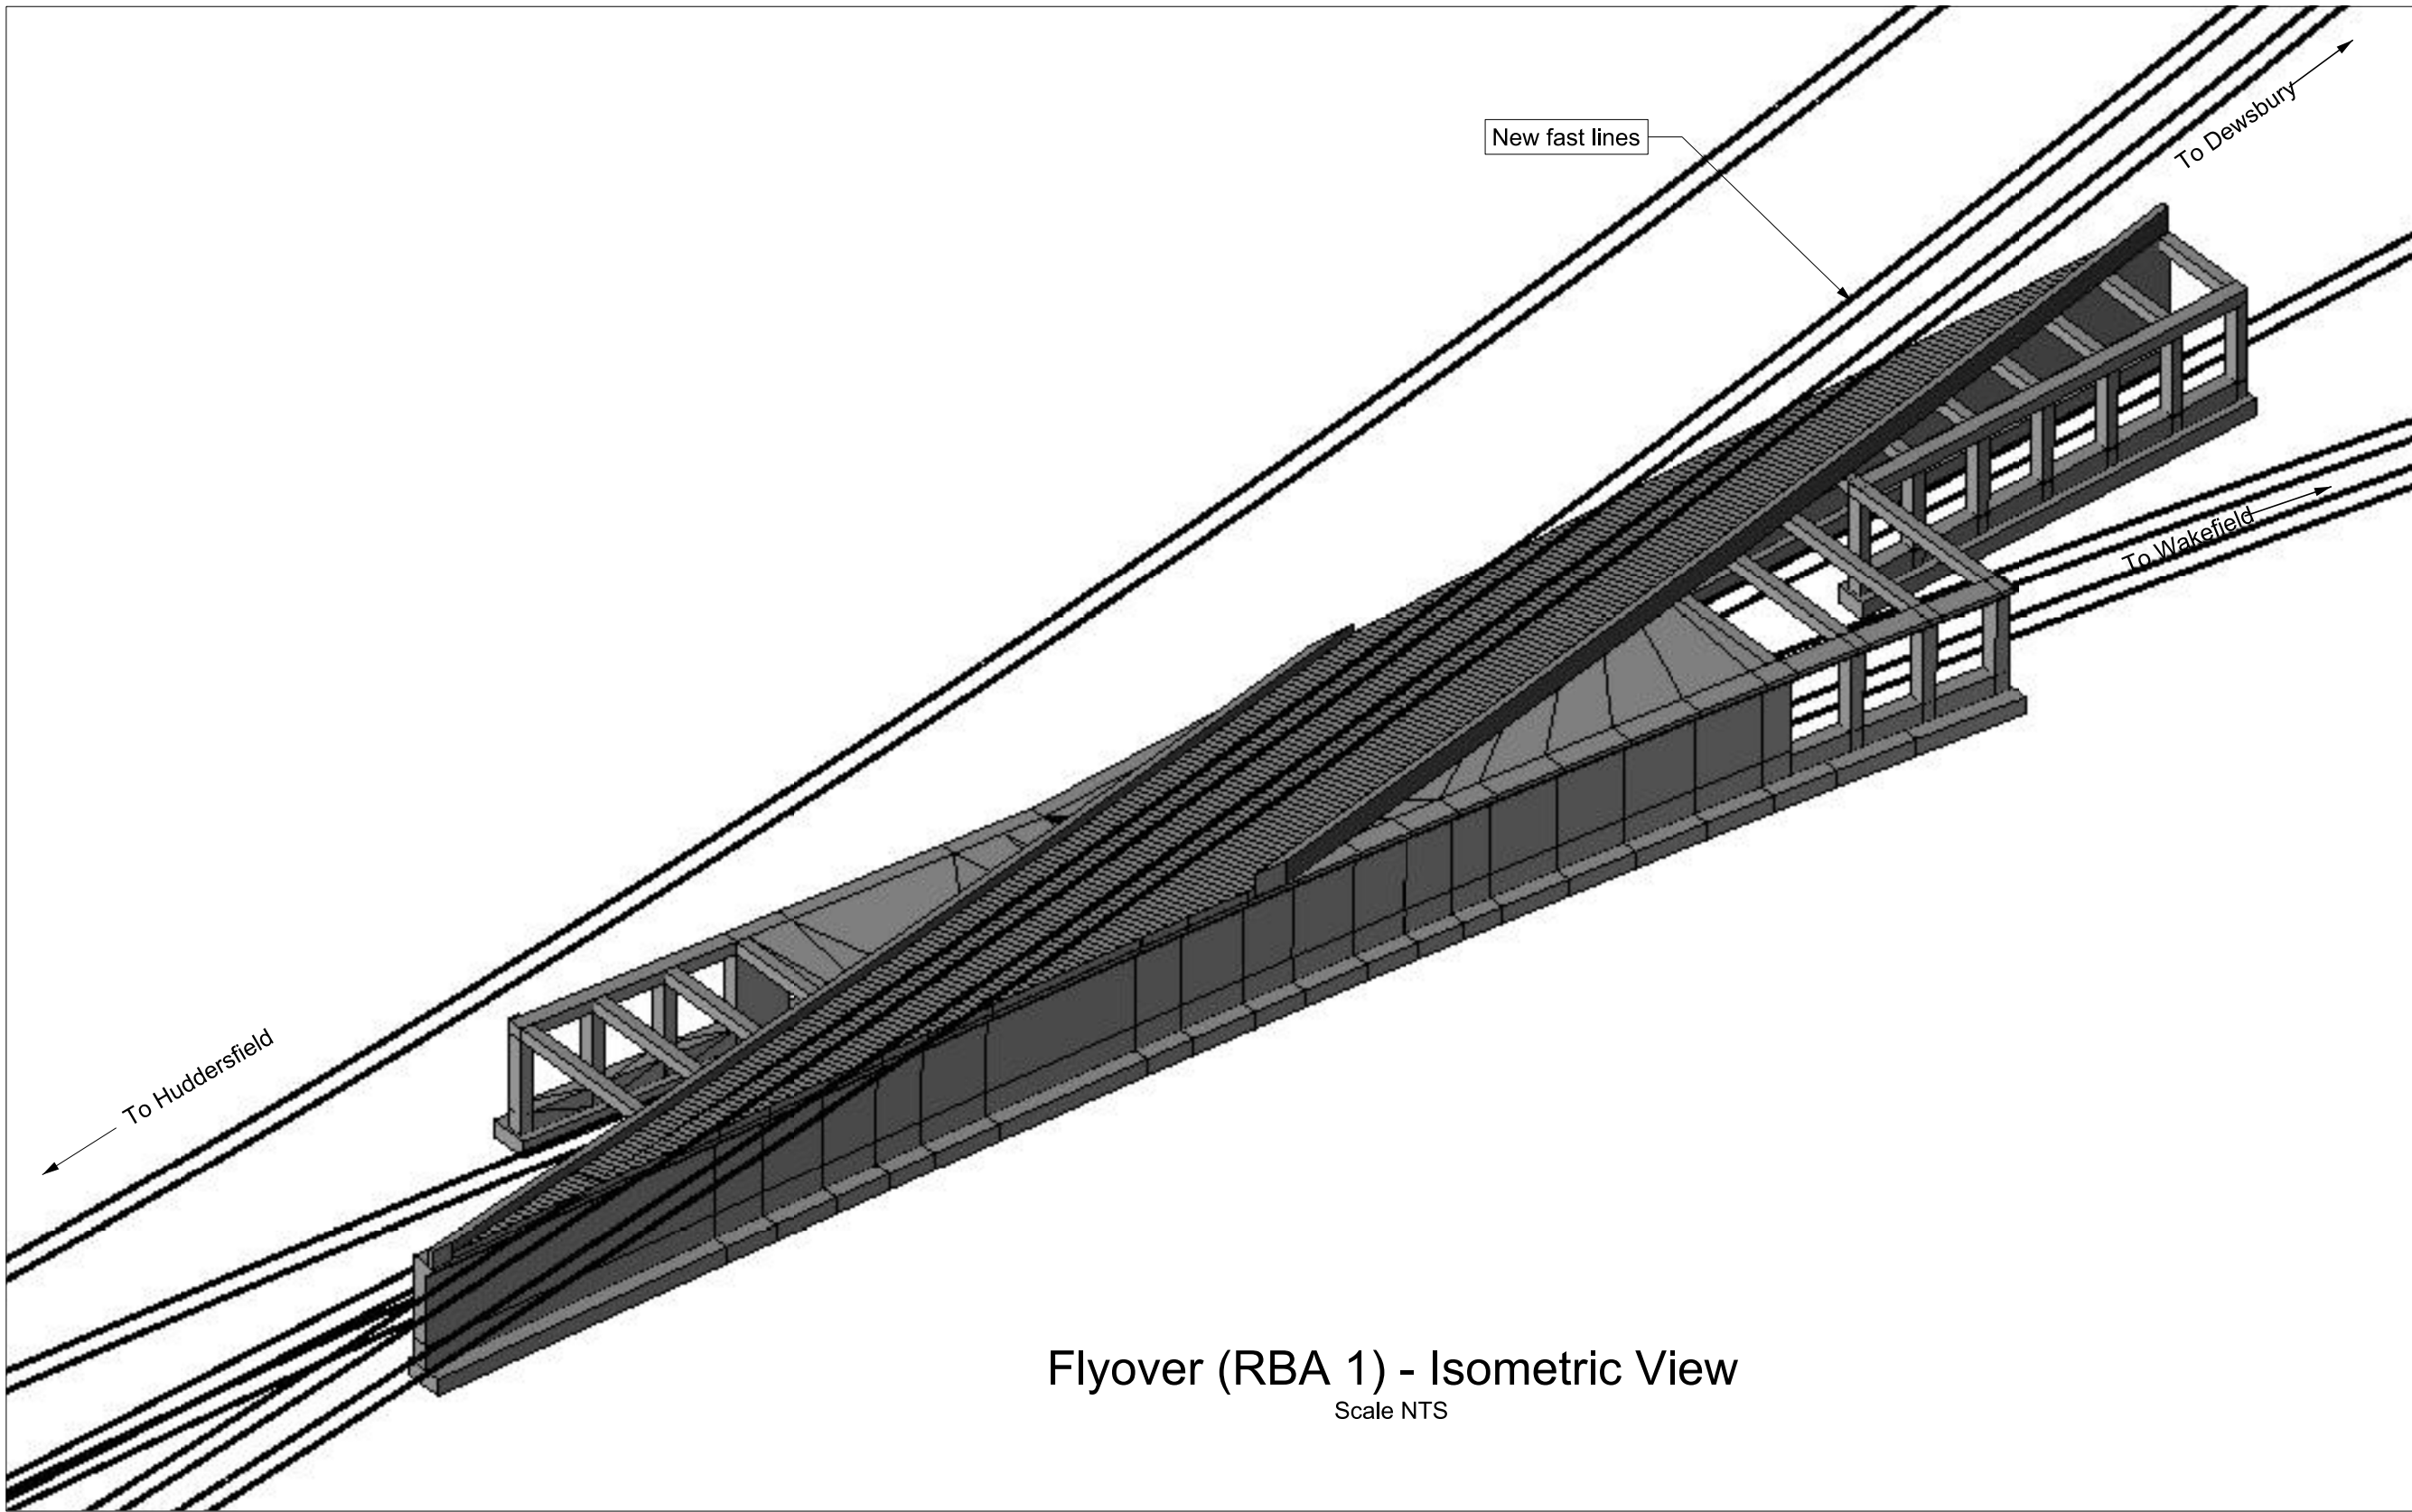

Flyover (RBA 1) - Isometric View
Scale NTS

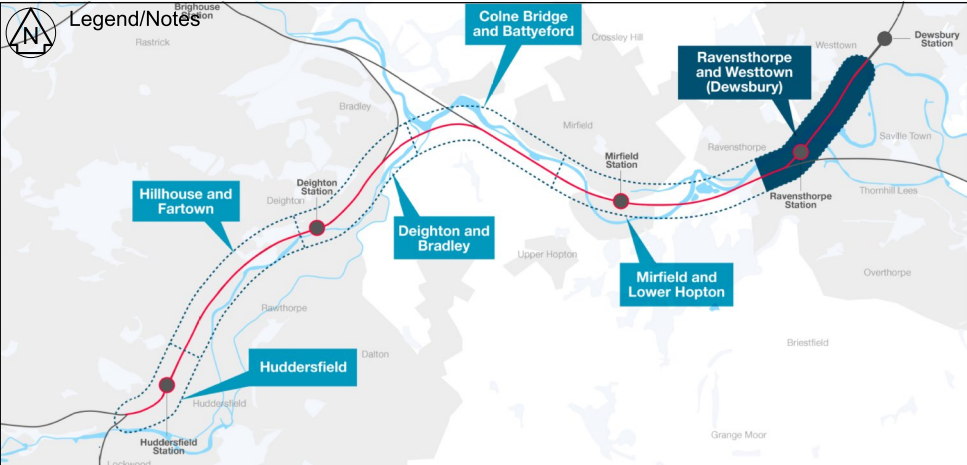

Legend

- Existing Network Rail Boundary
- Planning Application Boundary

- Notes
- All dimensions are in millimetres unless stated otherwise.
 - Do not scale from this drawing.
 - In constructing or maintaining the works identified as Scheduled Works in Schedule 1 of the Network Rail (Huddersfield to Westtown (Dewsbury) Improvements) Order Network Rail may deviate from the dimensions shown on this drawing to the extent permitted by the Order.
 - Overhead Line Equipment (OLE) is only shown on route drawings (refer to drawings 151667-TSA-W3-000-DRG-T-LP-162930 to 151667-TSA-W3-000-DRG-T-LP-162953) and for Listed Building Consent structures.
 - This drawing is to be read in conjunction with drawings 151667-TSA-35-MVN2-DRG-T-LP-162670.



SCALE 1:100



SCALE 1:250

THE NETWORK RAIL (HUDDERSFIELD TO
WESTTOWN (DEWSBURY) IMPROVEMENTS)
ORDER

P01	17/03/21	First Issue	CR	RF	GT
Rev	Date	Description of Revisions	Drawn	Chkd	Appr

Fit for Contractor Design

D3



Authorised	T.Rivero	Signed	Electronically Signed	Date	2021/03/17
------------	----------	--------	-----------------------	------	------------

Contractor(s)
TRU West Alliance

Location	THORPES BRIDGE JN - NORMANTON (MANCHESTER - NORMANTON LI)				
Type	CAD Drawing	Sub-type	General Arrangement		
Role	Town and Country Planner	Sub-Role	General		
Zone	Ravensthorpe and Westown (Dewsbury)				
Phasing	Proposed	Grip Stage	0		

Transpennine Route Upgrade

Contract No.
151667

Contract Title
West of Leeds

Drawing Title
Planning Drawing
Flyover (RBA 1)
Proposed Elevation &
Cross Section

Designed	C.Jackson	Signed	Electronically Signed	Date	12/03/21
Drawn	C.Roberts	Signed	Electronically Signed	Date	12/03/21
Checked	R.Fletcher	Signed	Electronically Signed	Date	12/03/21
Approved	G.Thomas	Signed	Electronically Signed	Date	12/03/21

Scale(s)
As Shown

ELR & Mileage
002.0248 to 050.0691

Alternative Reference
Sheet 1 of 1

Drawing Number
151667-TSA-35-MVN2-DRG-T-LP-162671

Revision
P01