



**Legend**  
 Existing Network Rail Boundary  
 Planning Application Boundary


- Notes**
- All dimensions are in millimetres unless stated otherwise.
  - Do not scale from this drawing.
  - In constructing or maintaining the works identified as Scheduled Works in Schedule 1 of the Network Rail (Huddersfield to Westtown (Dewsbury) Improvements) Order Network Rail may deviate from the dimensions shown on this drawing to the extent permitted by the Order.
  - Overhead Line Equipment (OLE) is only shown on route drawings (refer to drawings 151667-TSA-W3-000-DRG-T-LP-162930 to 151667-TSA-W3-000-DRG-T-LP-162953) and for Listed Building Consent structures.
  - Magnitudes of track realignment vary through the tunnel.

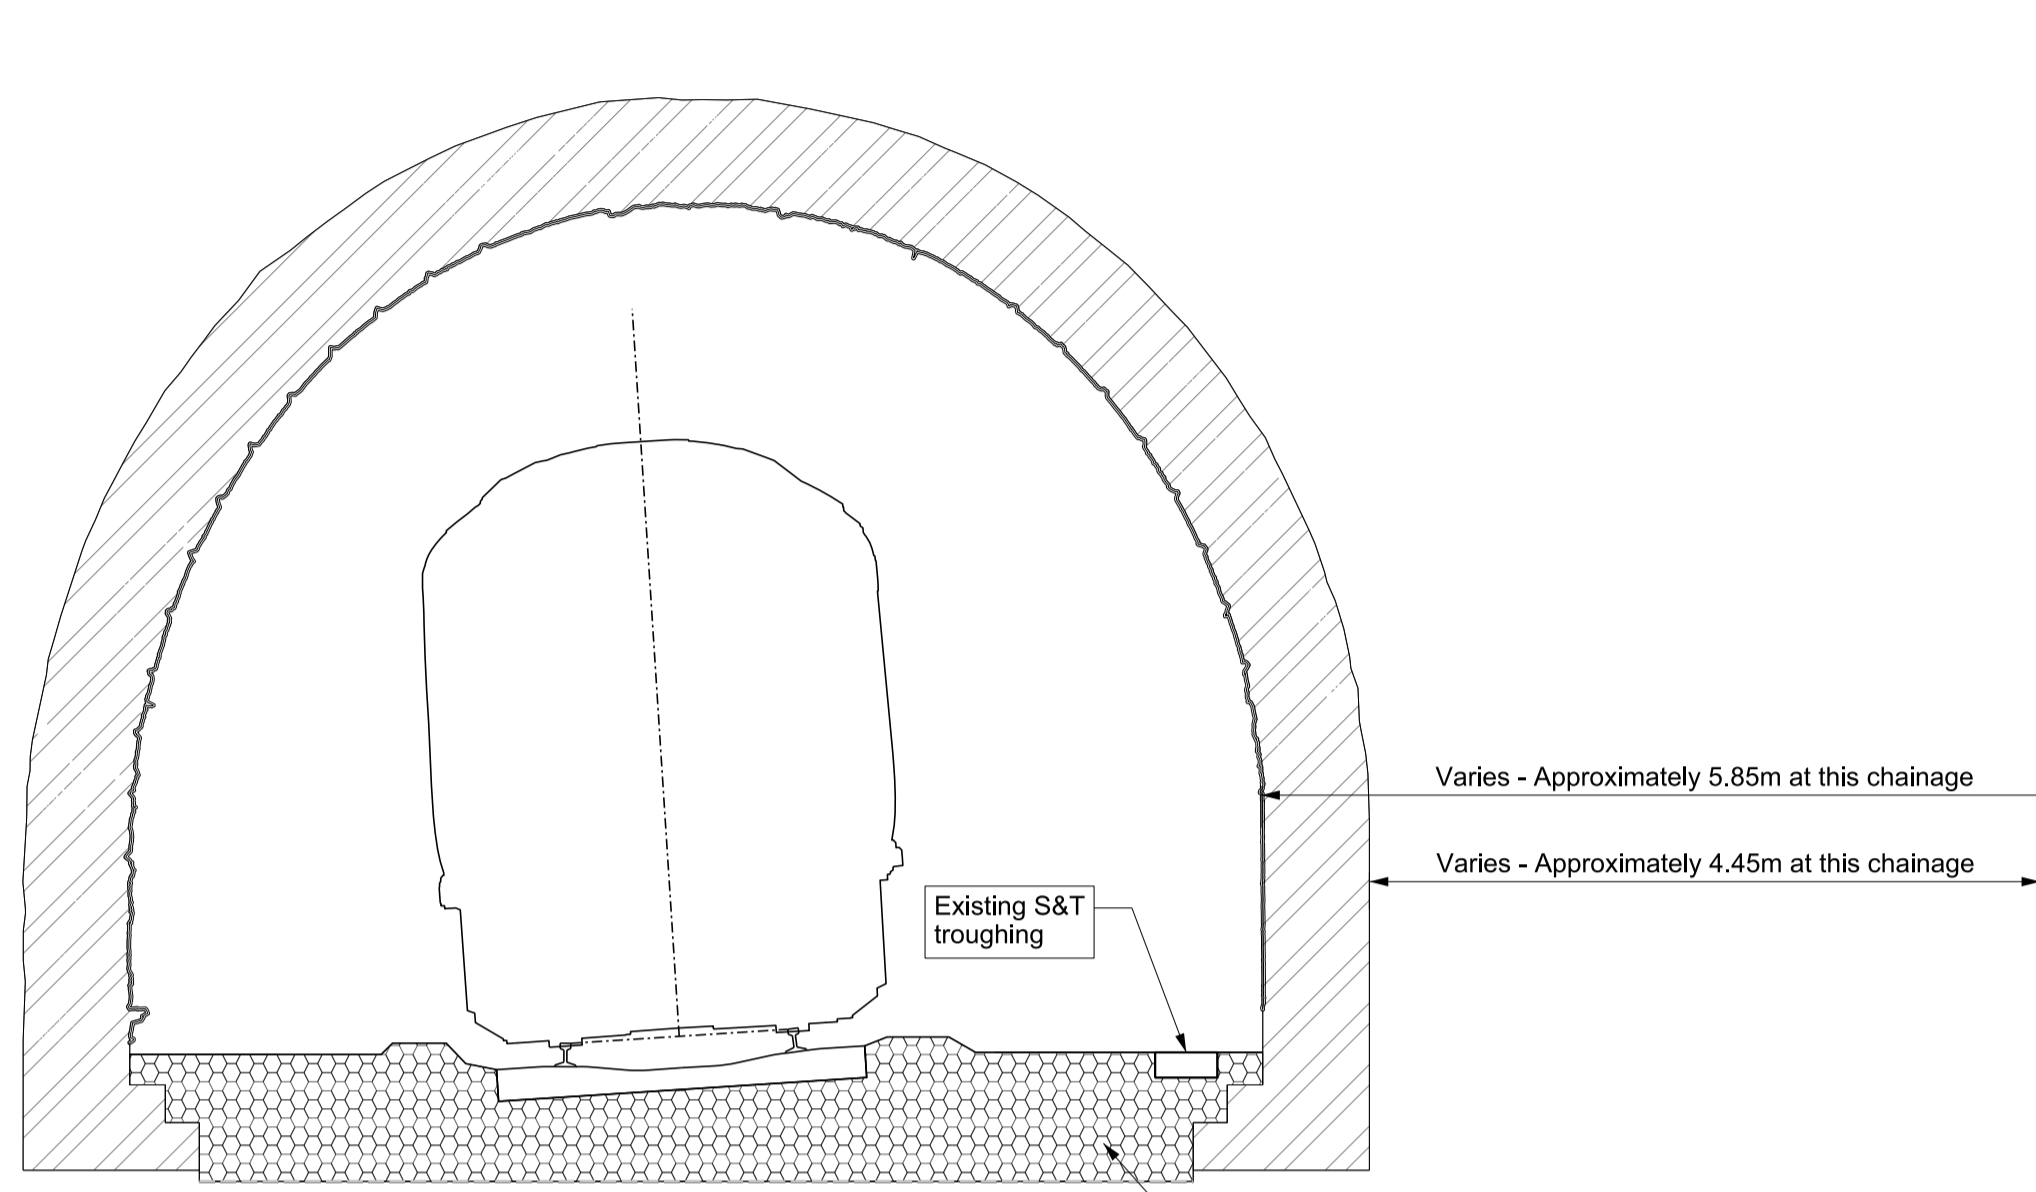

**Gledholt North Tunnel  
Typical Existing Section**  
Scale 1:50

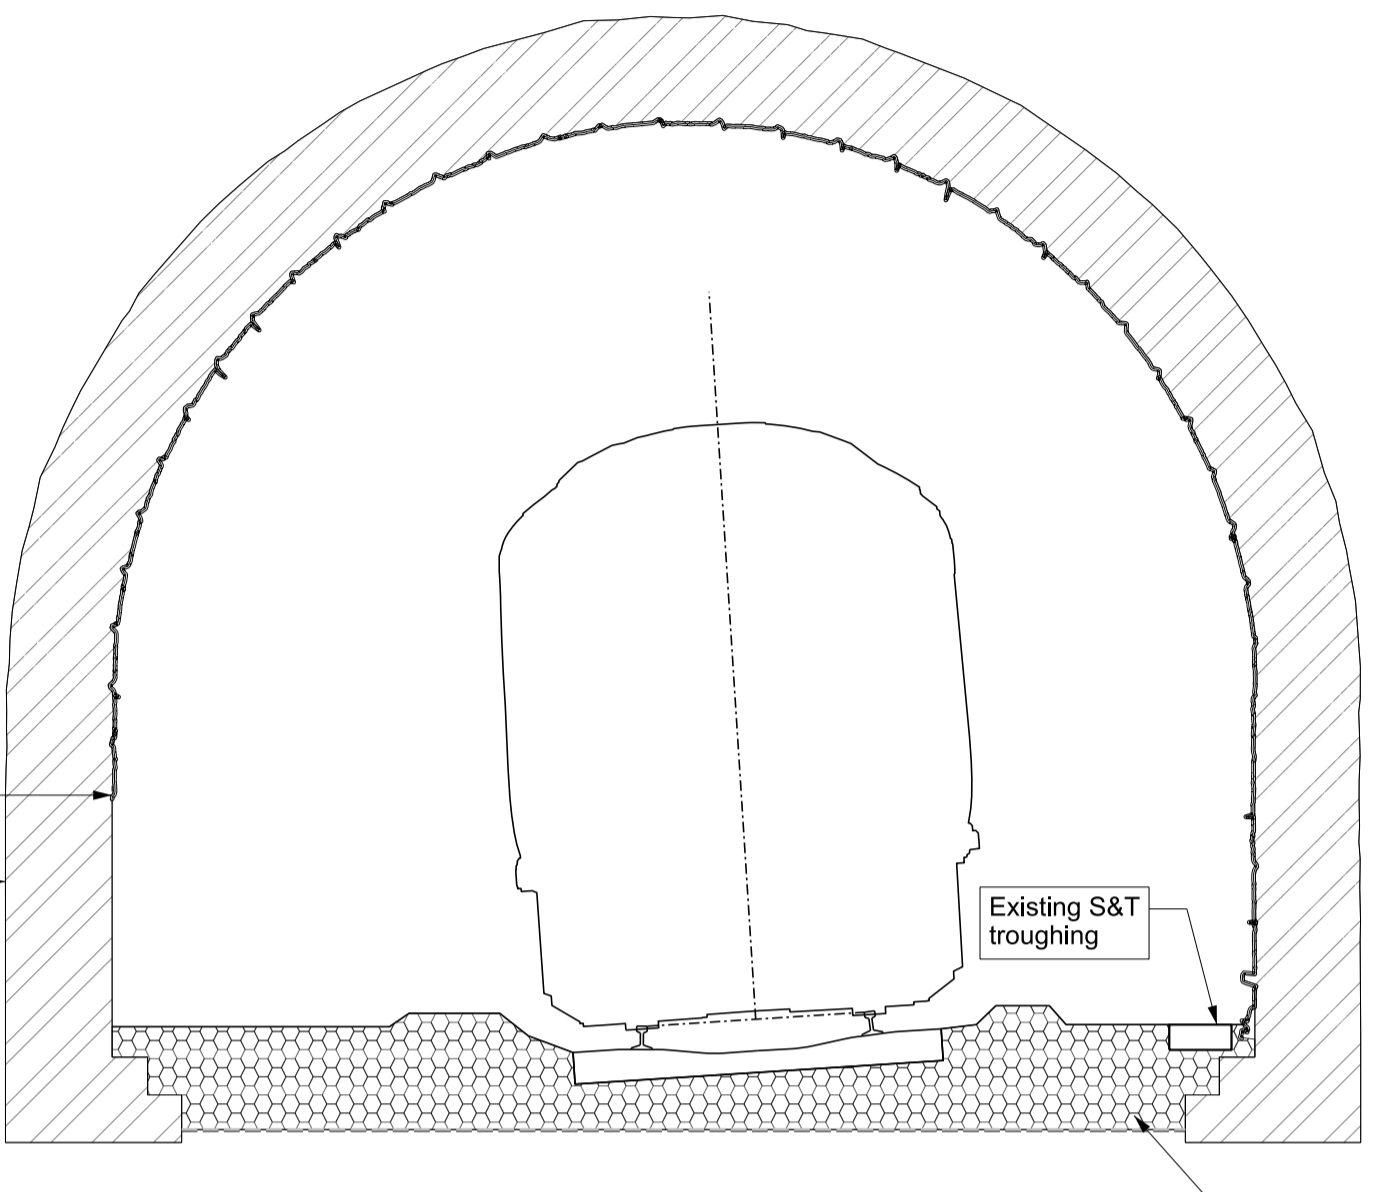

**Gledholt South Tunnel  
Typical Existing Section**  
Scale 1:50

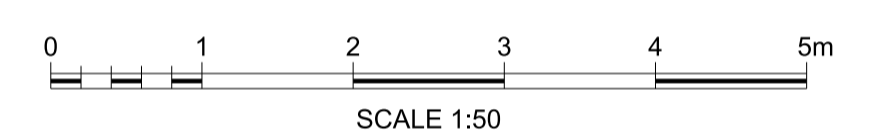

SCALE 1:50  
 THE NETWORK RAIL (HUDDERSFIELD TO WESTTOWN (DEWSBURY) IMPROVEMENTS) ORDER

P01	17/03/21	First Issue	EC	CW	JH
Rev	Date	Description of Revisions	Drawn	Chkd	Appr
Status	Date	Description of Revisions	Drawn	Chkd	Appr
Fit for Contractor Design					D3



Authorised T.Rivero Signed Electronically Signed Date 2021/03/17

Contractor(s) **TRU West Alliance**

Location STALYBRIDGE STN - HEATON LODGE JN (HUDD-MANC LINE)  
 Type CAD Drawing Sub-type Section  
 Role Town and Country Planner Sub-Role Local Plans  
 Zone Huddersfield  
 Phasing Proposed Grip Stage 3


Project **Transpennine Route Upgrade**  
 Contract No. **151667**

Contract Title **West of Leeds**


Drawing Title **Planning Drawing  
Gledholt Tunnels  
(North & South)  
Typical Sections**

Designed	M.Green	Signed	Electronically Signed	Date	11/03/21
Drawn	E.Chatters	Signed	Electronically Signed	Date	11/03/21
Checked	C.Williams	Signed	Electronically Signed	Date	11/03/21
Approved	J.Haigh	Signed	Electronically Signed	Date	11/03/21

Scale(s) **As Shown** to  
 Alternative Reference Sheet 1 of 1  
 Drawing Number 151667-TSA-30-MVL3-DRG-T-LP-162960 Revision P01

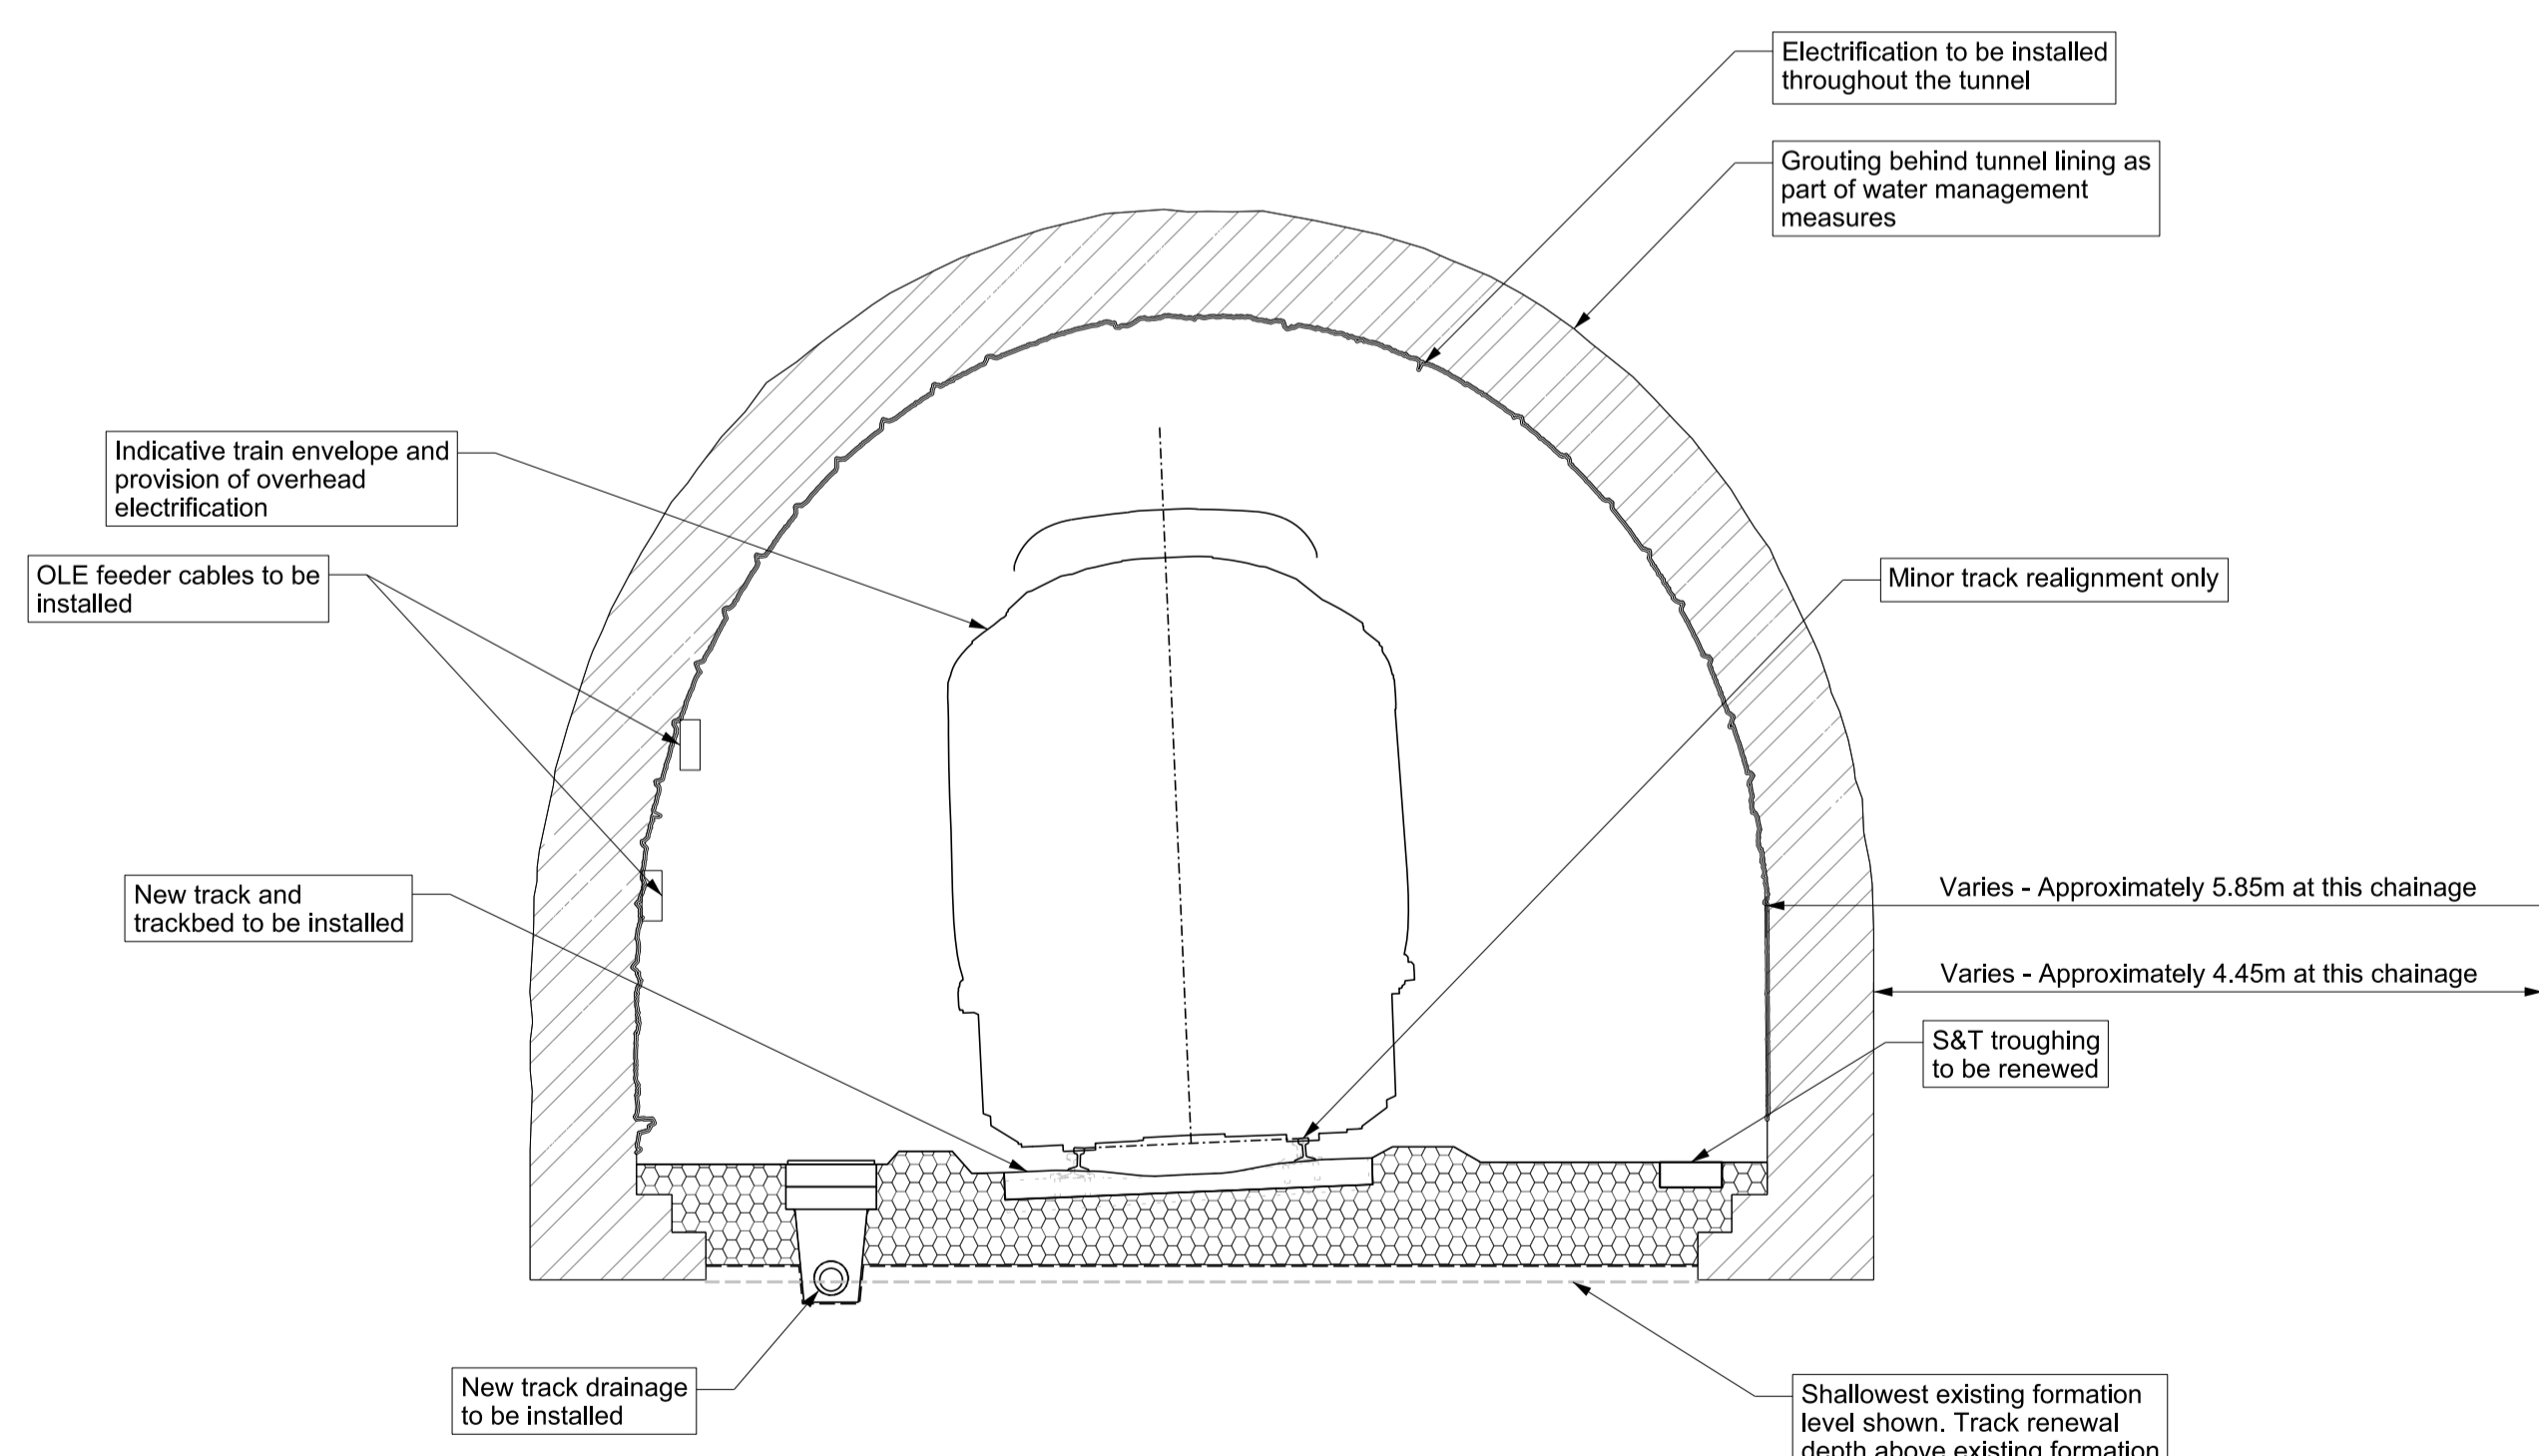

**Gledholt North Tunnel  
Typical Section of proposed works**  
Scale 1:50

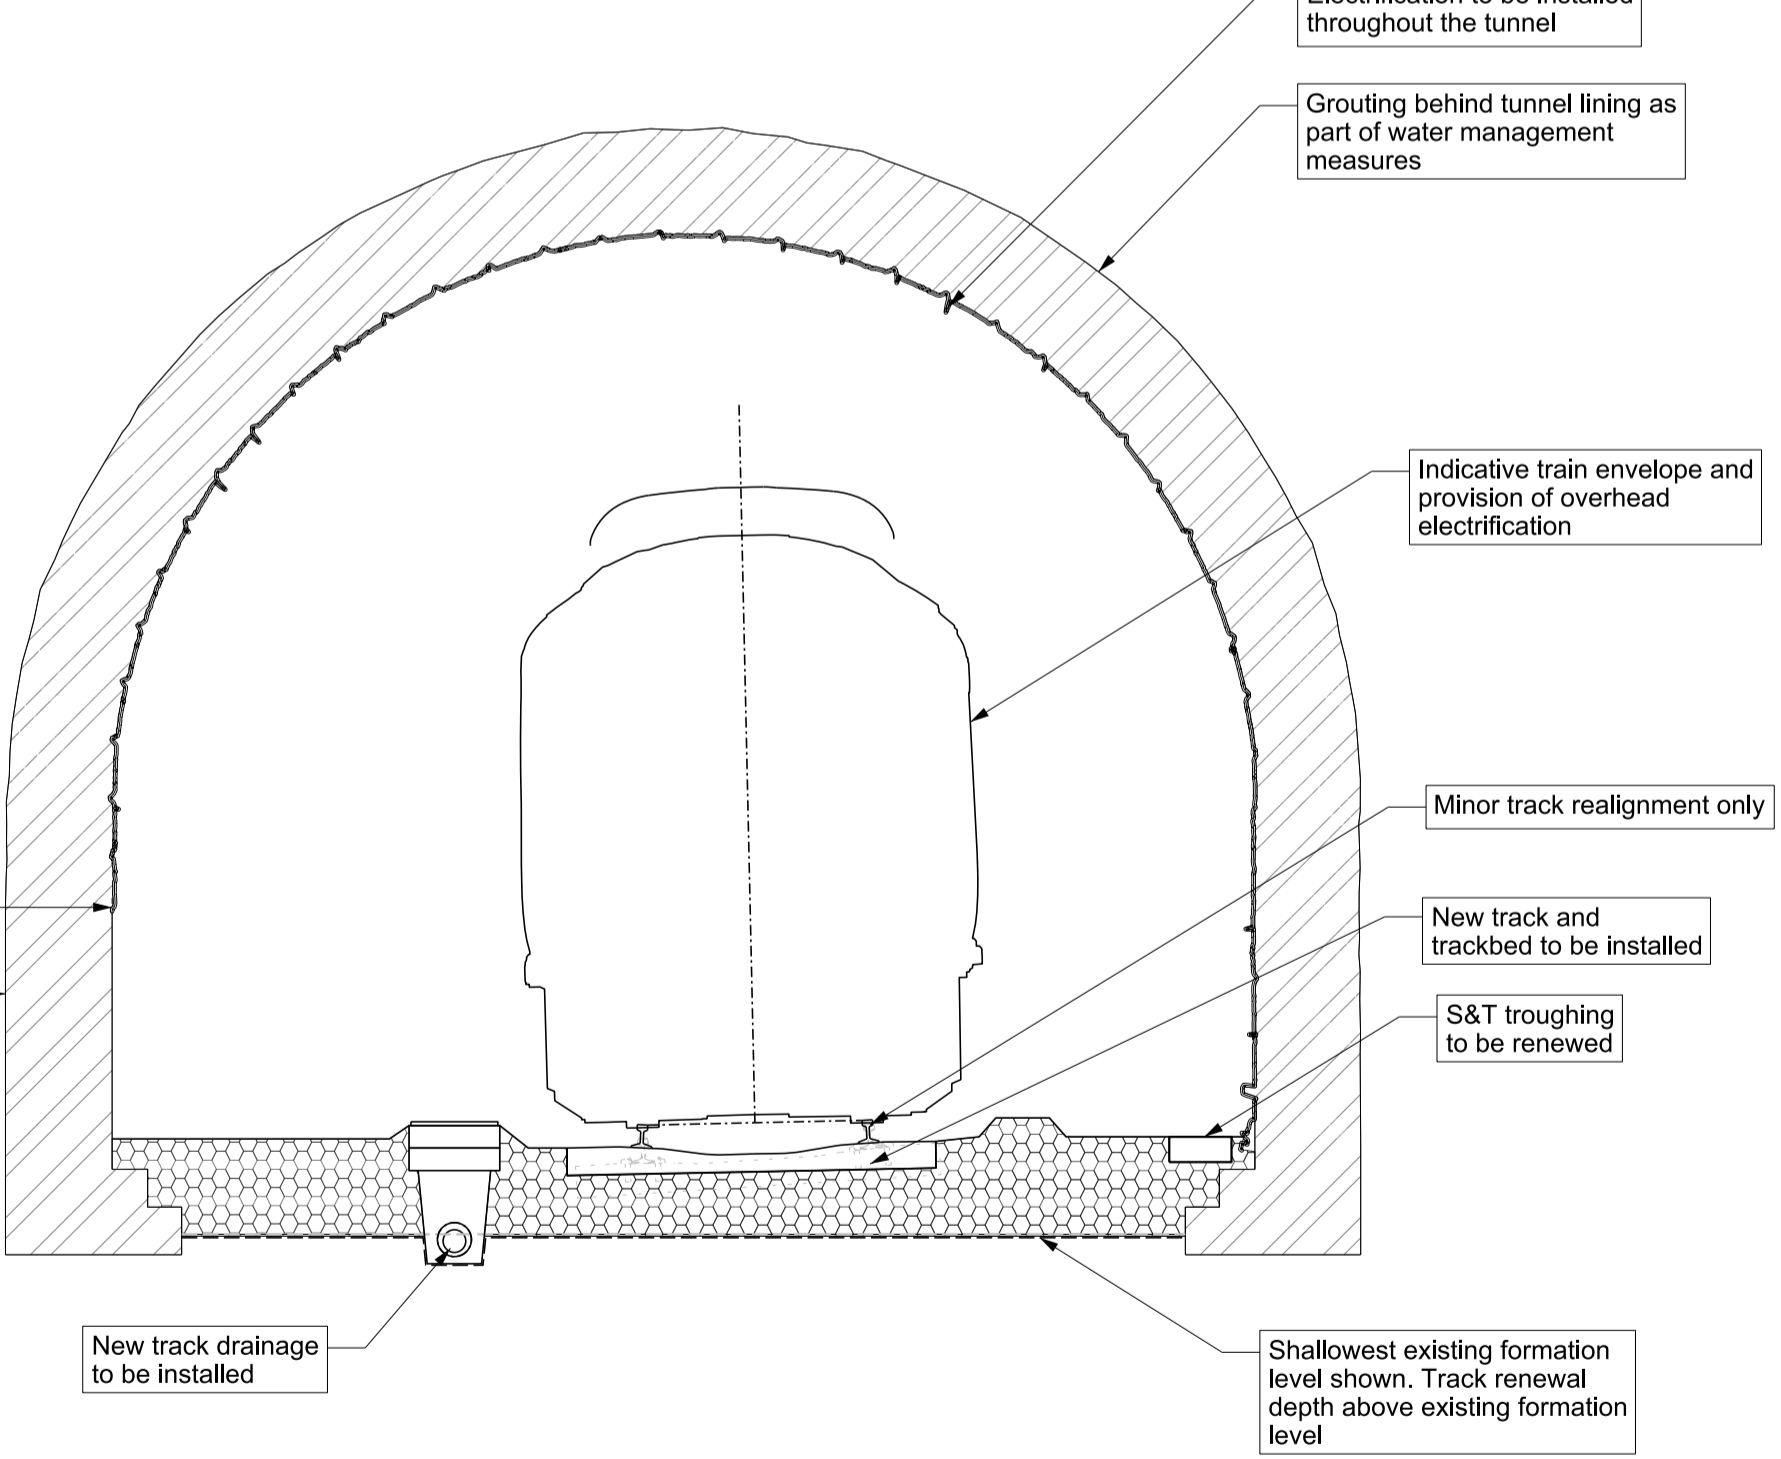

**Gledholt South Tunnel  
Typical Section of proposed works**  
Scale 1:50

Published

Published

Published

Published

Published

Published