




EXISTING PLATFORM 8

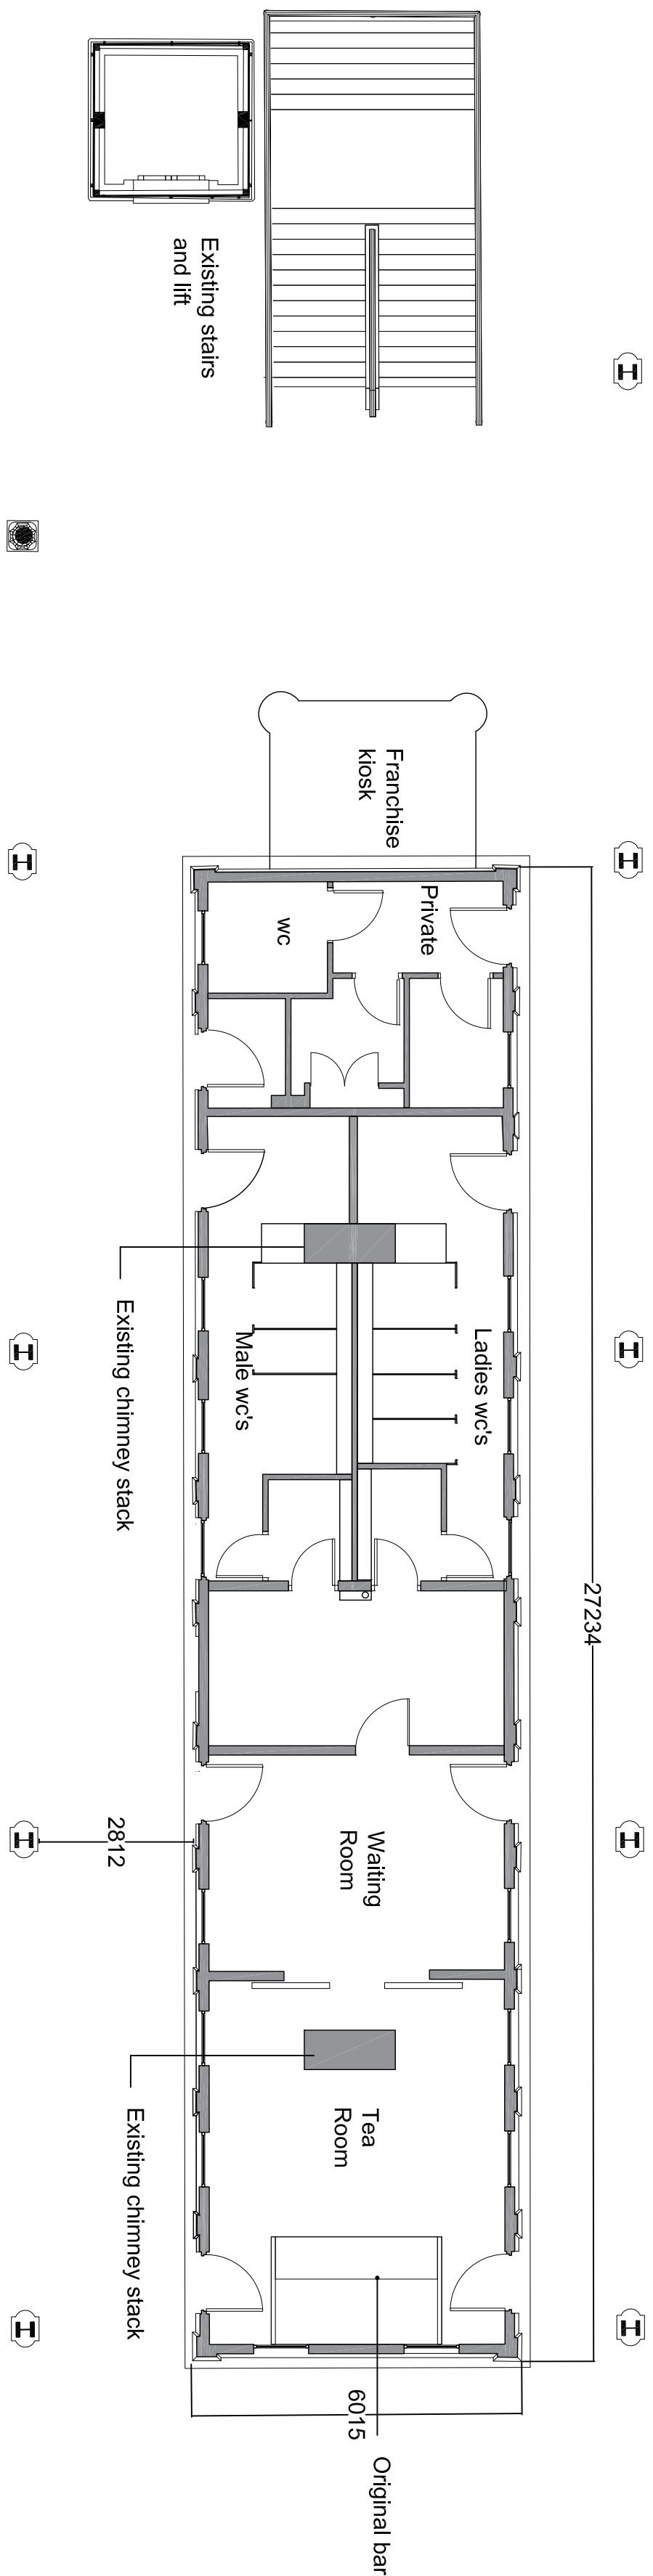


EXISTING PLATFORM 4b

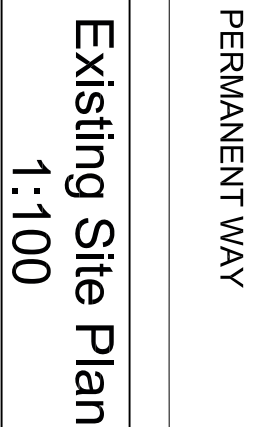

PERMANENT WAY

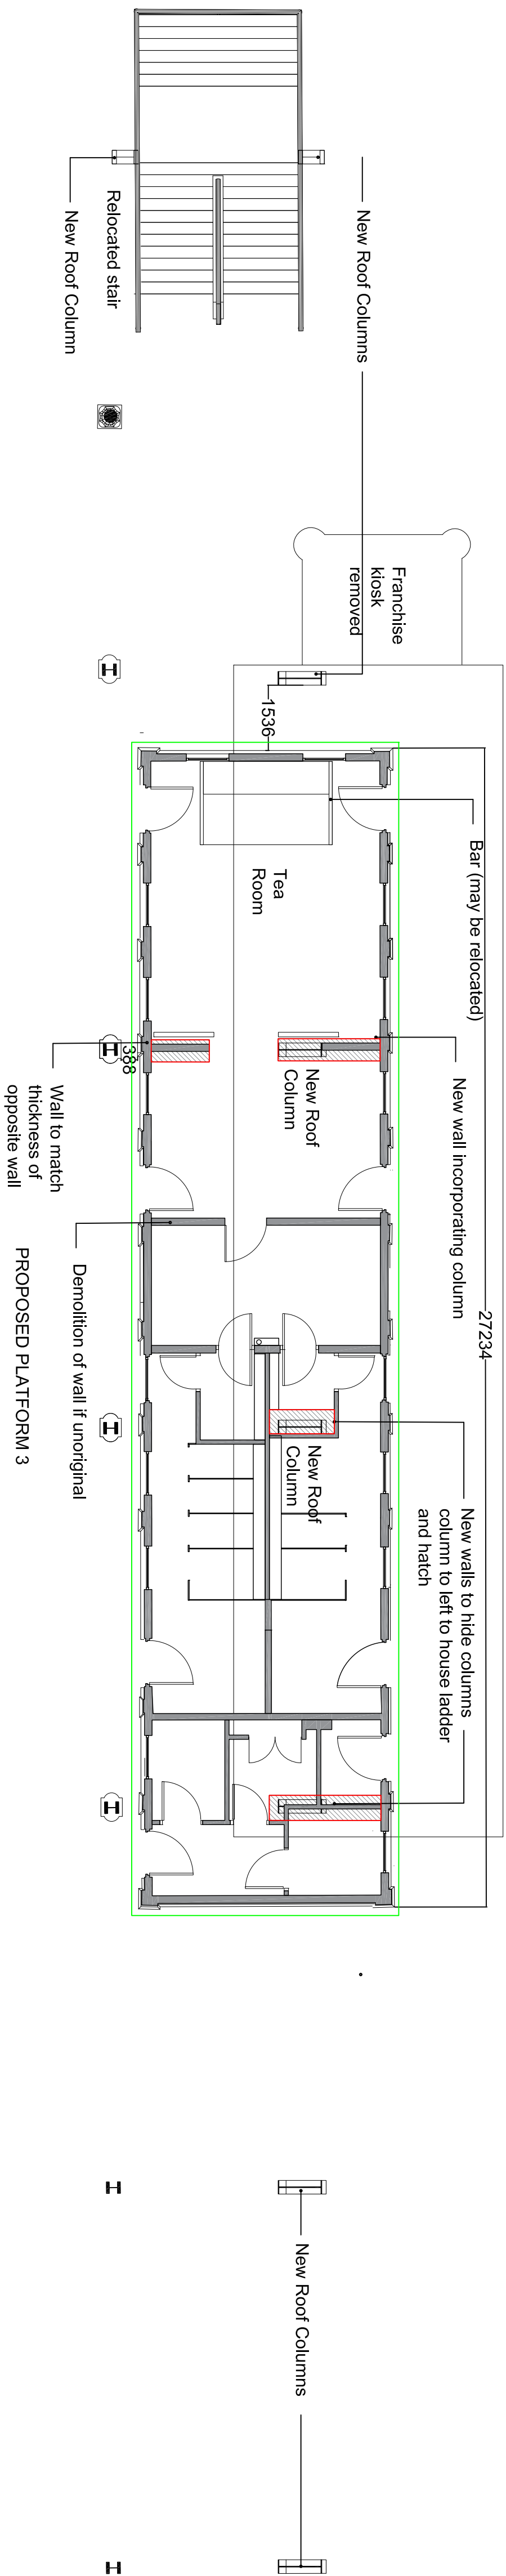

Tea Room building relocated and rotated 180 degrees

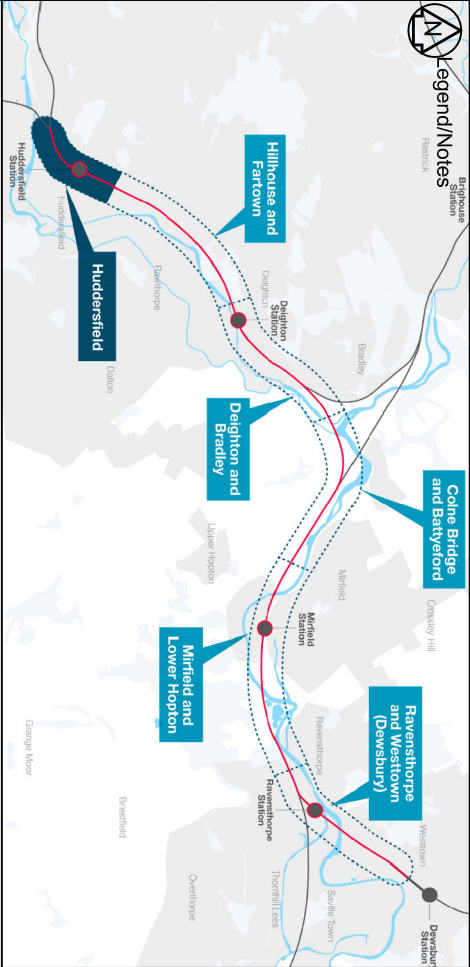

- Planning application boundary
- Retained Rail Infrastructure
- Proposed Rail Infrastructure
- Remove/ Modified Rail Infrastructure

1. All dimensions are in millimetres unless stated otherwise.
2. Do not scale from this drawing
3. In constructing or maintaining the Works identified as Scheduled Works in Schedule 4 of the Network Rail (Huddersfield to Westwood Downs) Improvements Order Network Rail may deviate from the dimensions shown on this drawing to the extent permitted by the Order.
4. Overhead Line Equipment (OLE) is only shown on route drawings (refer to drawings 15.667-VSA-W3-000-DWG-T-P-162930 to 15.667-VSA-W3-000-DWG-T-P-162953) and for Listed Buildings Consultations



P01	05.03.21	First Issue	MS
Rev	Date	Description of Revisions	Drawn Chkd
Status			Suitability
Fit for Contractor Design			D3



Authorised	T Rivero	Signed		Date	05/03/21
Contractor(s)					

TRU - West Alliance

Location	SPECIAL BRIDGE STN - HEATON LODGE, JN (HUD-MANC LINE)		
Type	CAD Drawing	Sub-type	
Role	Town and County Planner	Detail	
Zone	Hiddenfield	General	
Project	Proposed	Grp Stage	0

151667

Contract Title
TRU - West of Leeds

Drawing Title
Planning Permission Drawings
Huddersfield Station
Tea Rooms
Existing and Proposed Locations

Designed	T Pearson	Signed	<i>TP</i>	Date	05/03/21
Drawn	L Pheasant	Signed	<i>[Signature]</i>	Date	05/03/21
Checked	M Steele	Signed	<i>M Steele</i>	Date	05/03/21
Approved	R Gae	Signed	<i>[Signature]</i>	Date	05/03/21
Scale(s)					
1:100			ELR & Midge	25.1188	25.1423

Drawing Number	Revision
151667-TSA-30-MVL3-DRG-T-LP-168015	P01