




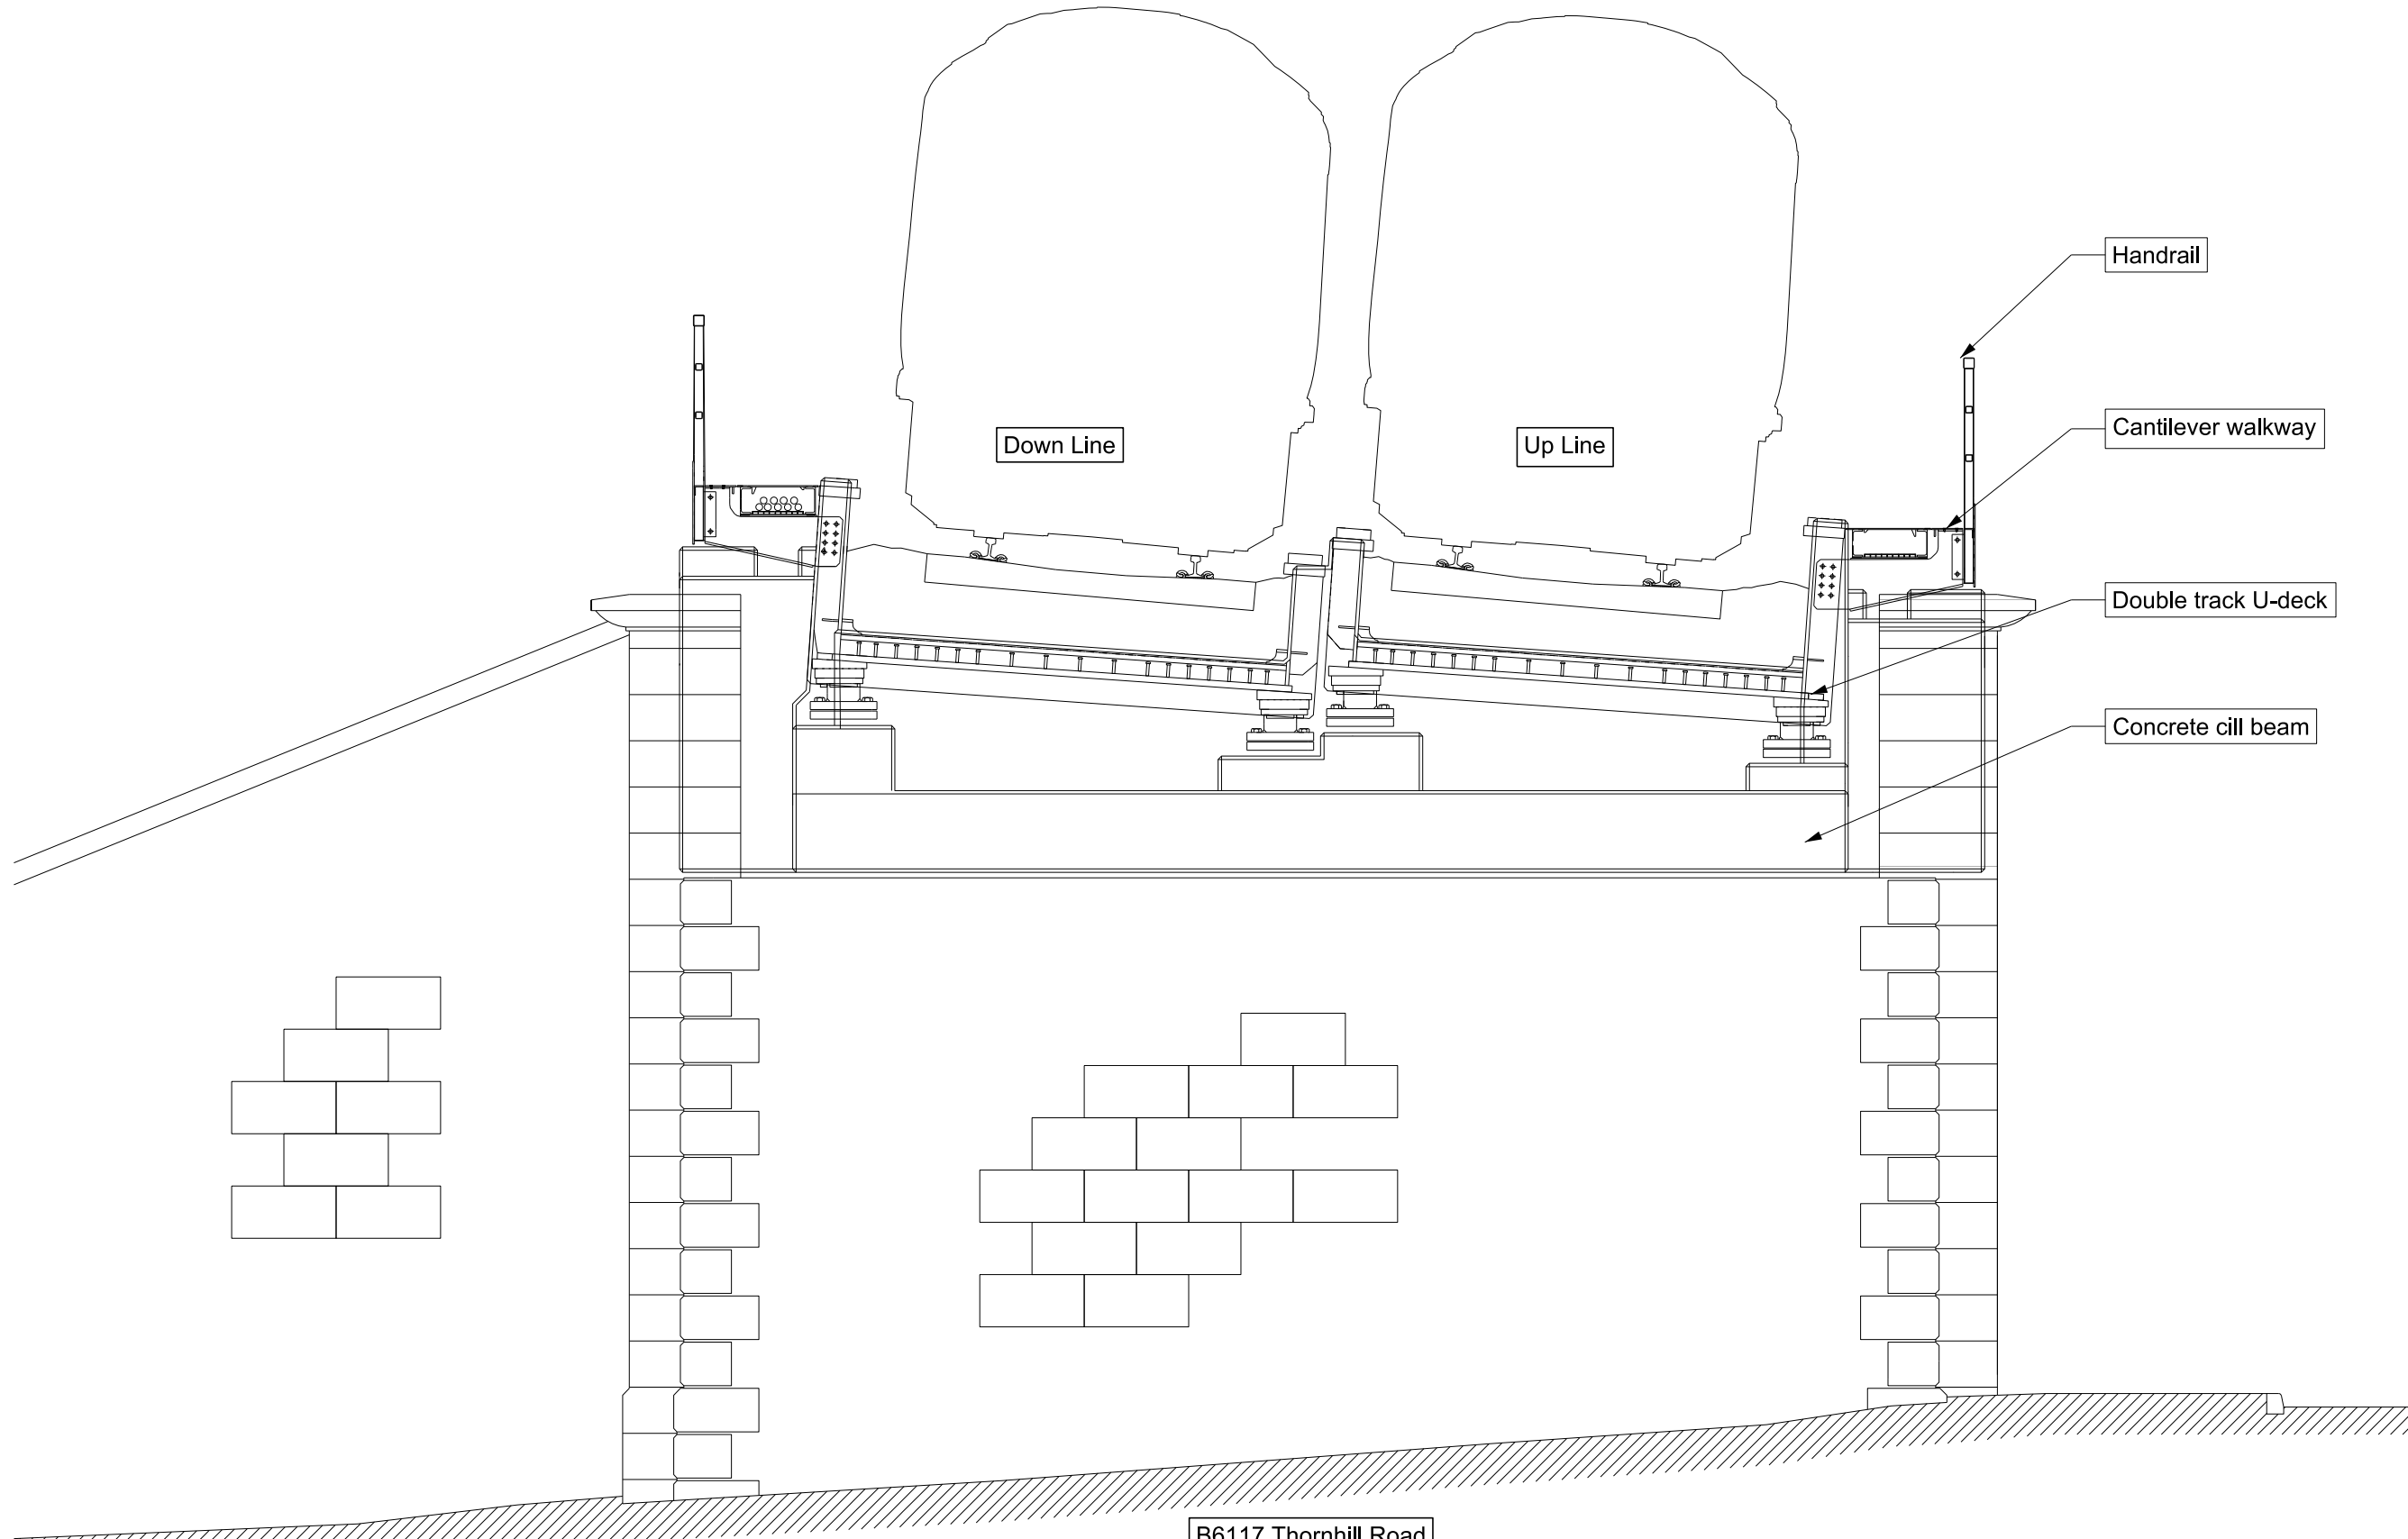

Section CC
Existing: Thornhill Road Underbridge (MDL1/9)
Scale 1:50

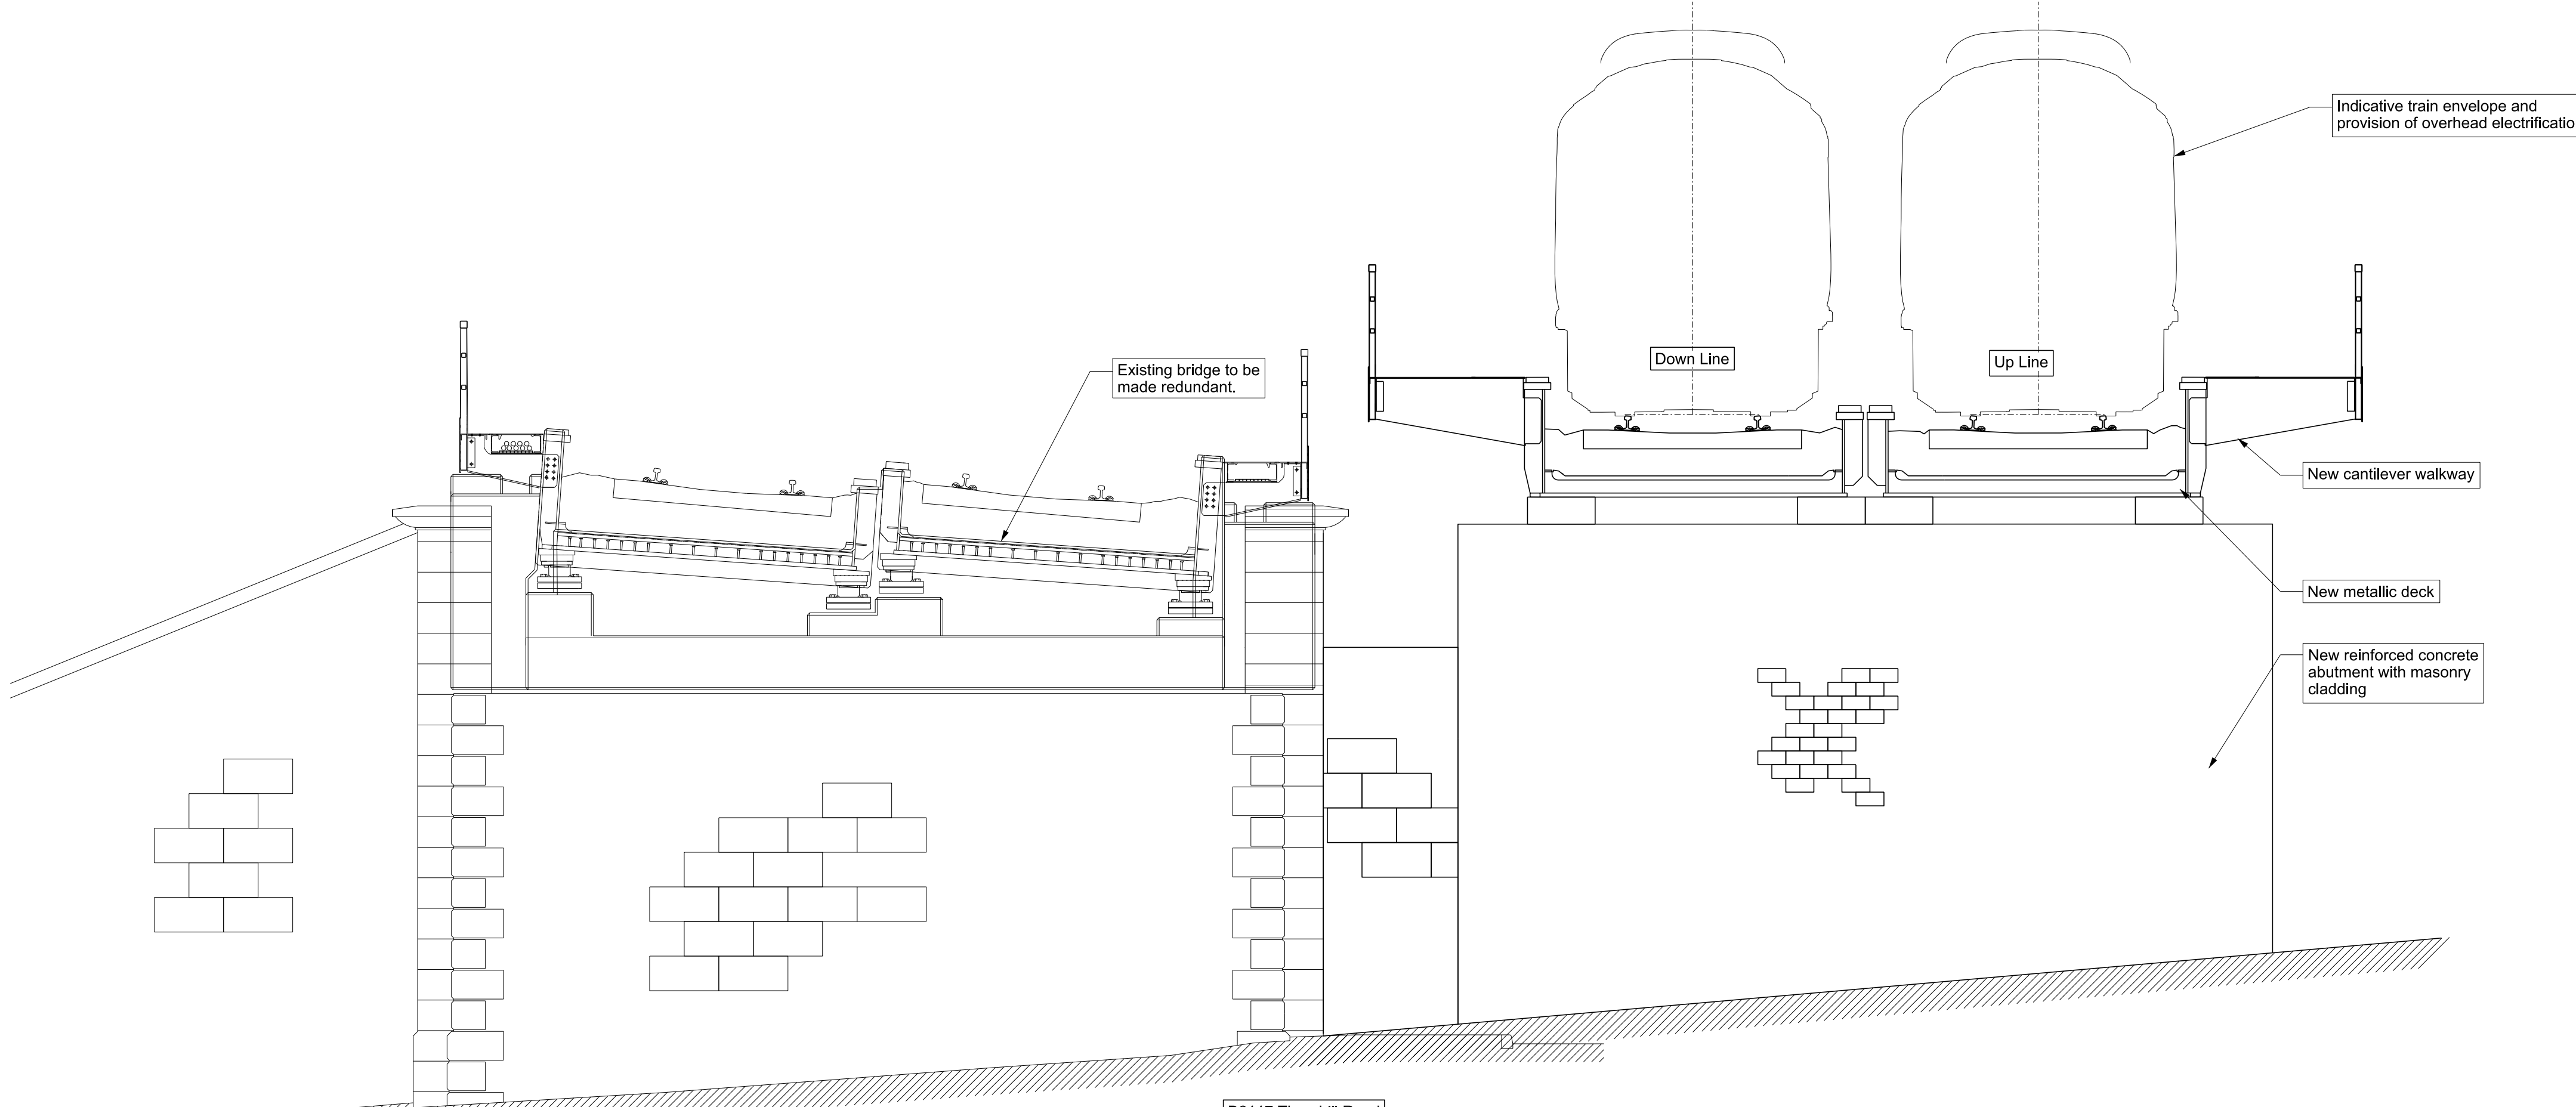

Section CC
Proposed: Thornhill Road Underbridge (MDL1/9)
Scale 1:50

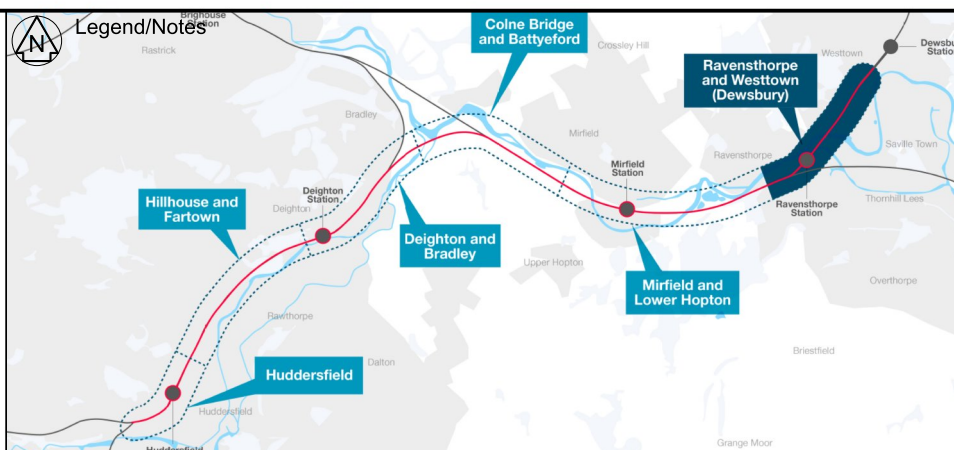

Legend

- Existing Network Rail Boundary
- Planning Application Boundary

Notes

1. All dimensions are in millimetres unless stated otherwise.
2. Do not scale from this drawing.
3. In constructing or maintaining the works identified as Scheduled Works in Schedule 1 of the Network Rail (Huddersfield to Westtown (Dewsbury Improvements) Order Network Rail may deviate from the dimensions shown on this drawing to the extent permitted by the Order.
4. Overhead Line Equipment (OLE) is only shown on route drawings (refer to drawings 151667-TSA-W3-000-DRG-T-L-P-162930 to 151667-TSA-W3-000-DRG-T-L-P-162953) and for Listed Building Consent structures.
5. This drawing is to be read in conjunction with drawings:
151667-TSA-35-MVN2-DRG-T-L-P-162510,
151667-TSA-35-MVN2-DRG-T-L-P-162511,
151667-TSA-35-MVN2-DRG-T-L-P-162512,
151667-TSA-35-MVN2-DRG-T-L-P-162513,
151667-TSA-35-MVN2-DRG-T-L-P-162514,



THE NETWORK RAIL (HUDDERSFIELD TO WESTTOWN (DEWSBURY) IMPROVEMENTS) ORDER

P01	17/03/21	First Issue				HA	RF	GT
P02	18/03/21	Second Issue				HA	RF	GT
Rev	Date	Description of Revisions				Drawn	Chkd	Appr'd
Status								Suitability
Fit for Contractor Design								D3

Fit for Contractor Design

D3



Authorised	T.Rivero	Signed Electronically Signed	Date 2021/03/1
------------	----------	---------------------------------	-------------------

TRU West Alliance

Location	THORPES BRIDGE JN - NORMANTON (MANCHESTER - NORMANTON LI		
Type	CAD Drawing	Sub-type	Elevation
Role	Town and Country Planner	Sub-Role	General
Zone	Ravensthorpe and Westown (Dewsbury)		
Phasing	Proposed	Grip Stage	0

Transpennine Route Upgrade

Contract No.
151667

Contract Title
West of Leeds

Drawing Title

Planning Drawing
B6117 Fall Lane, Thornhill Rd
MDL1/9 Existing & Proposed
Section C-C

Designed	A.Harrap	Signed	Date
Drawn	H.Alex	Signed	Date
Checked	R.Fletcher	Signed	Date
Approved	G.Thomas	Signed	Date

Scale(s)	ELR & Mileage
1:50	002.0248 to 050.0691

Alternative Reference	Sheet 4 of 4
-----------------------	---

Drawing Number	Revision
151667-TSA-35-MVN2-DRG-T-LP-162516	P02