

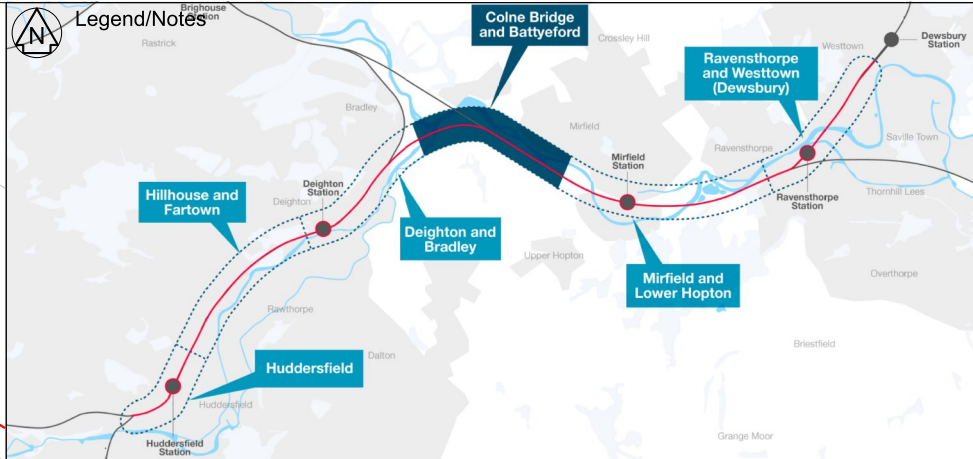


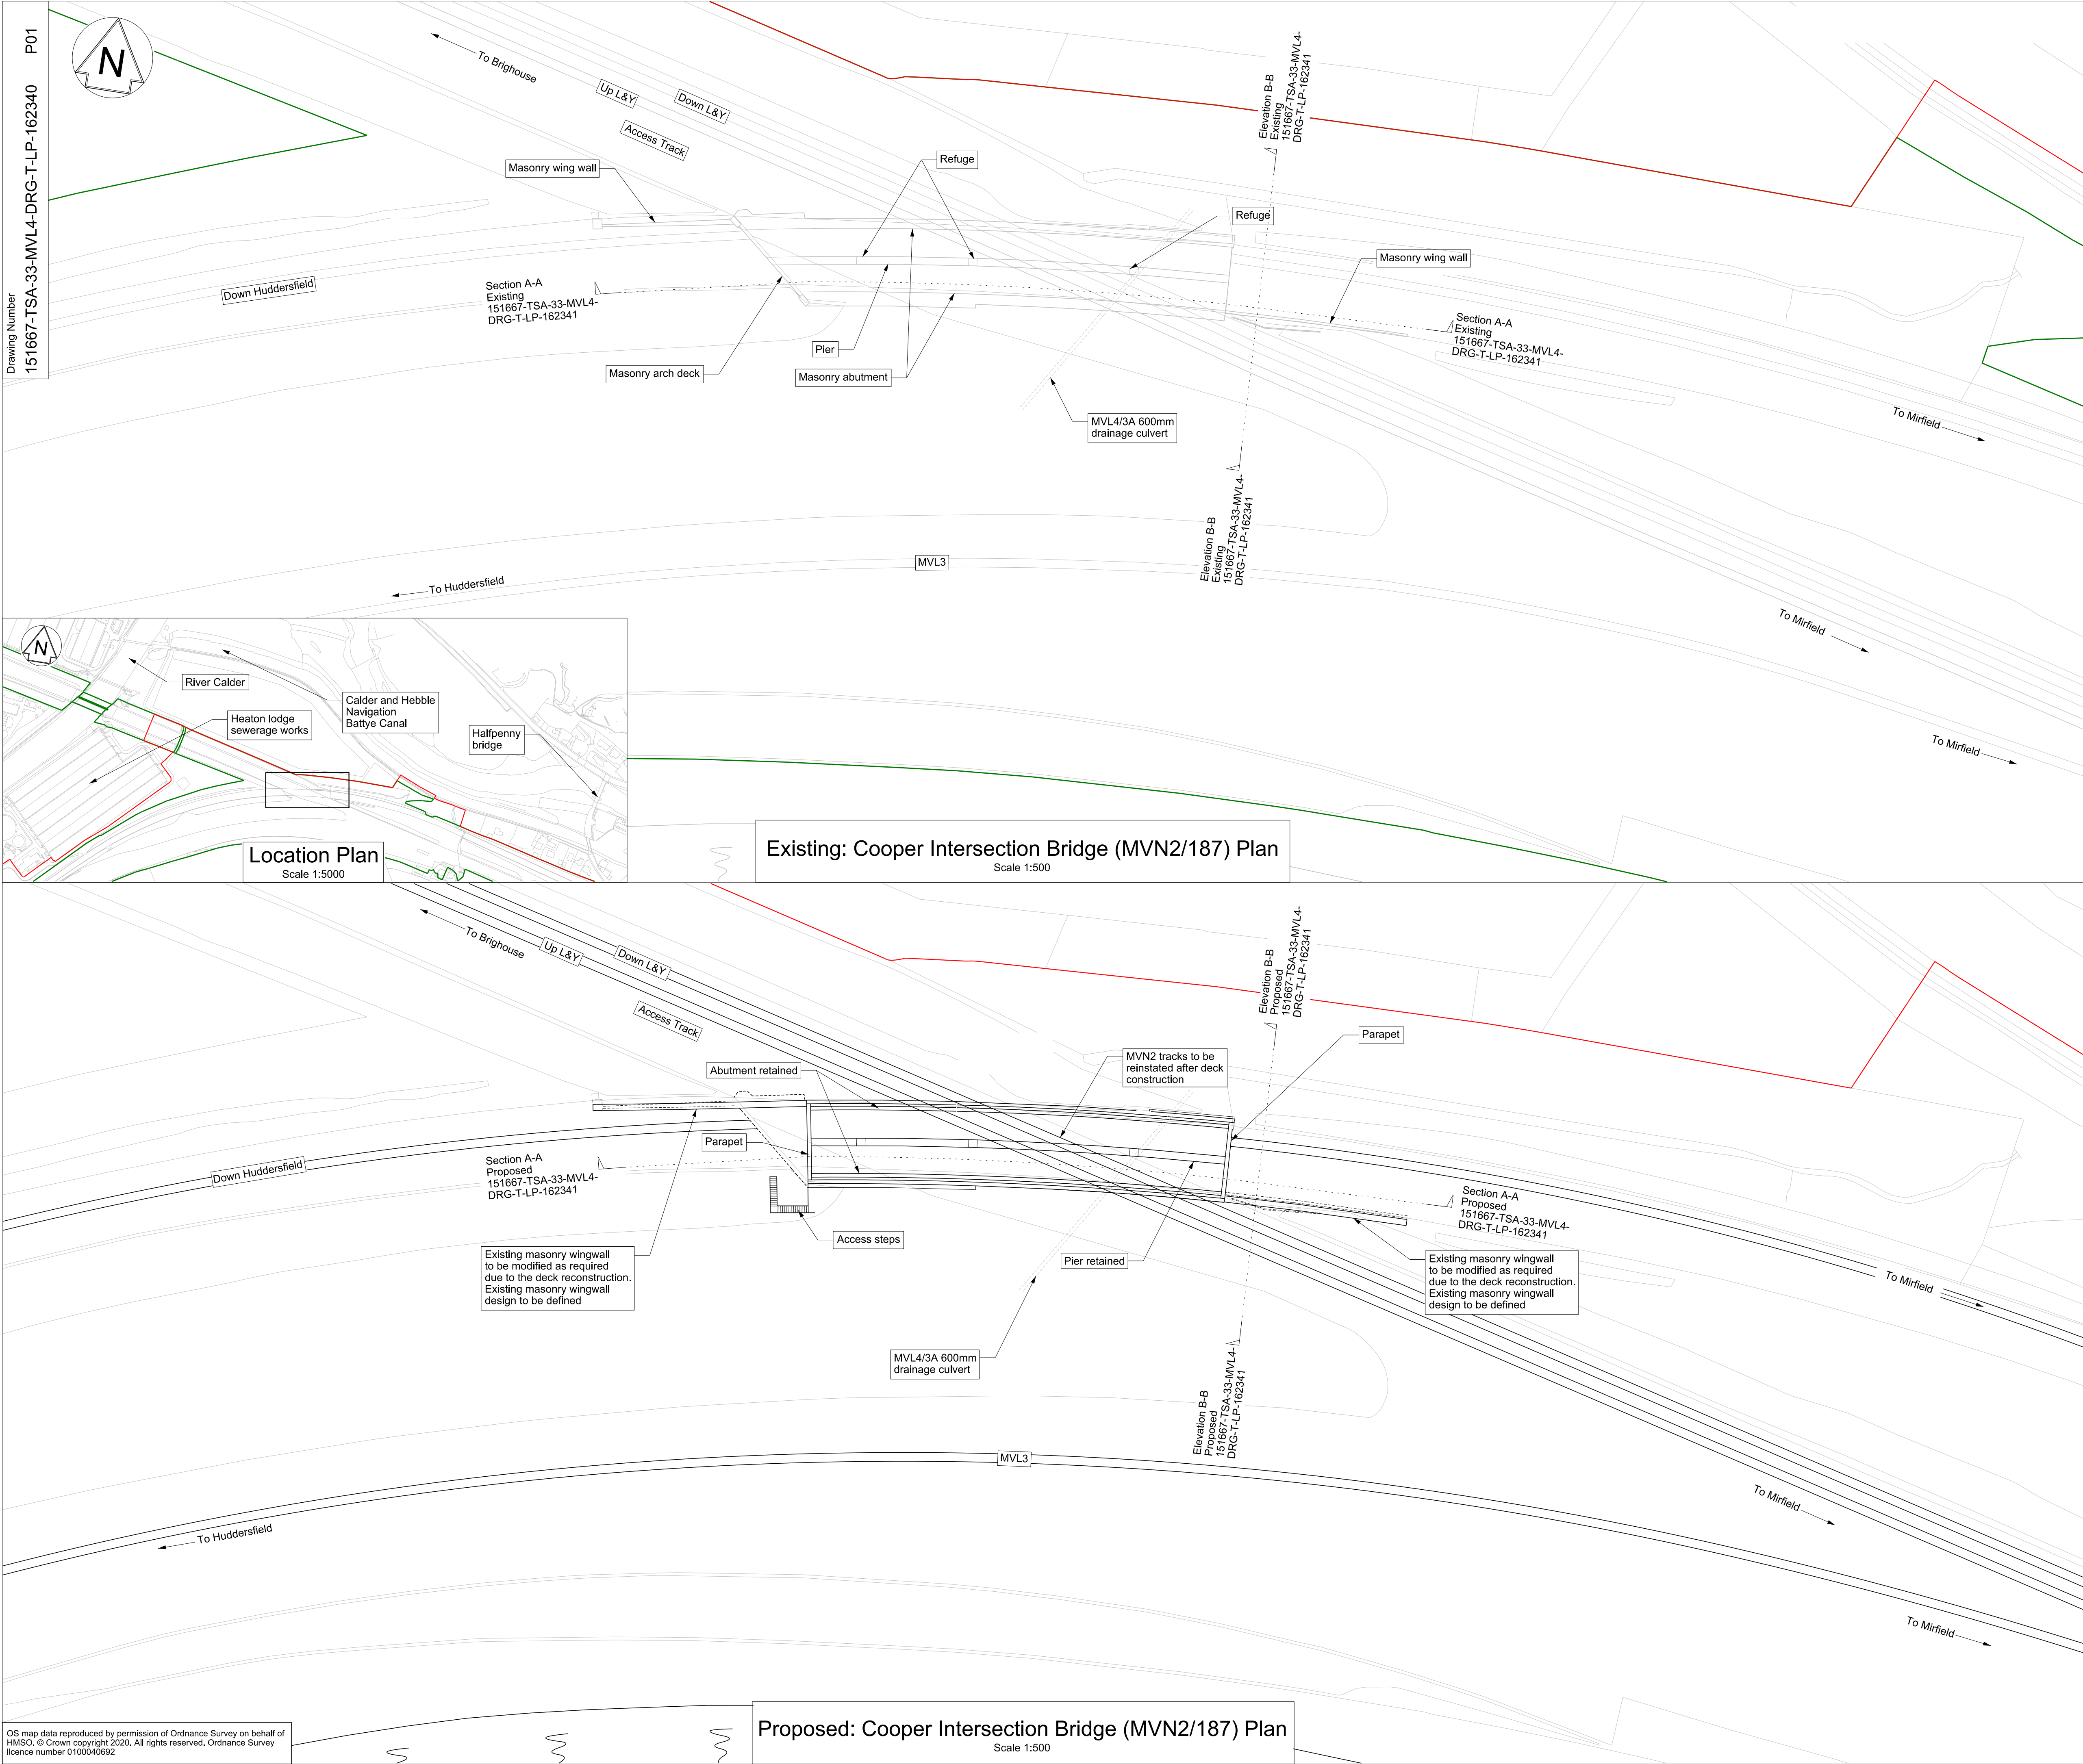

Legend

- Existing Network Rail Boundary
- Planning Application Boundary
- Proposed Rail Infrastructure

- Notes
- All dimensions are in millimetres unless stated otherwise.
 - Do not scale from this drawing.
 - In constructing or maintaining the works identified as Scheduled Works in Schedule 1 of the Network Rail (Huddersfield to Westtown (Dewsbury) Improvements) Order Network Rail may deviate from the dimensions shown on this drawing to the extent permitted by the Order.
 - Overhead Line Equipment (OLE) is only shown on route drawings (refer to drawings 151667-TSA-W3-000-DRG-T-LP-162930 to 151667-TSA-W3-000-DRG-T-LP-162953) and for Listed Building Consent structures.
 - This drawing is to be read in conjunction with drawings: 151667-TSA-33-MVLA-DRG-T-LP-162341.

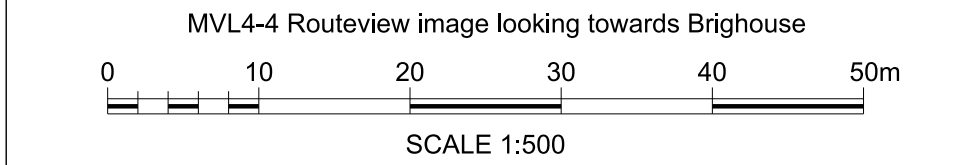

THE NETWORK RAIL (HUDDERSFIELD TO WESTTOWN (DEWSBURY) IMPROVEMENTS) ORDER

P01	17/03/21	First Issue		CR	RF
Rev	Date	Description of Revisions	Drawn	Chkd	Appr
Status					Suitability

Fit for Contractor Design



Authorised T.Rivero Signed Electronically Signed Date 2021/03/17

Contractor(s) TRU West Alliance

Location	BRADLEY JN - HEATON LODGE EAST JN		
Type	CAD Drawing	Sub-type	General Arrangement
Role	Town and Country Planner	Sub-Role	General
Zone	Colne Bridge and Battleyford		
Phasing	Existing	Grip Stage	0

Transpennine Route Upgrade

Contract No. 151667

Contract Title West of Leeds

Drawing Title
Planning Drawing
Cooper Intersection Bridge
MVN2/187
Existing and Proposed Plan

Designed	C.Jackson	Signed	Electronically Signed	Date	12/03/21
Drawn	C.Roberts	Signed	Electronically Signed	Date	12/03/21
Checked	R.Fletcher	Signed	Electronically Signed	Date	12/03/21
Approved	G.Thomas	Signed	Electronically Signed	Date	12/03/21

Scale(s) As Shown ELR & Mileage 28.1716 to 29.1628

Alternative Reference Sheet 1 of 1

Drawing Number 151667-TSA-33-MVL4-DRG-T-LP-162340 Revision P01

OS map data reproduced by permission of Ordnance Survey on behalf of HMSO. © Crown copyright 2020. All rights reserved. Ordnance Survey licence number 0100040892