



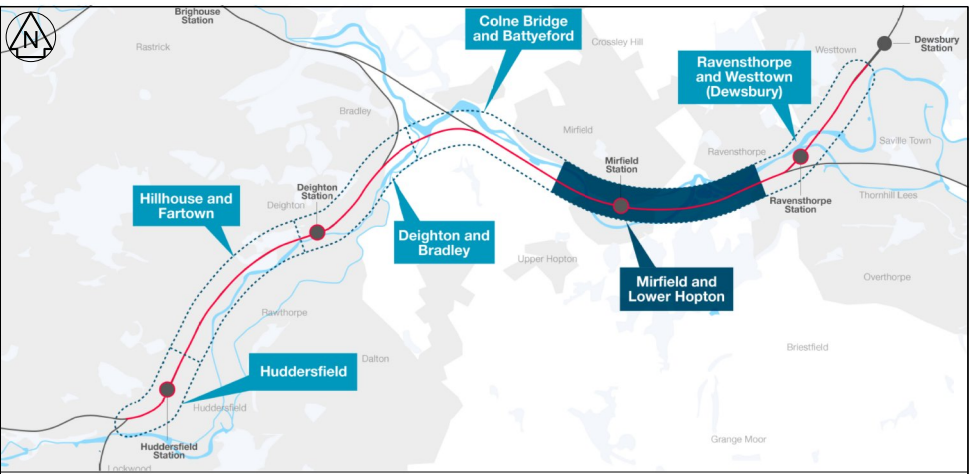

Legend	
—	Existing Network Rail Boundary
—	Planning Application Boundary
—	Proposed Rail Infrastructure

- Notes
- All dimensions are in millimetres unless stated otherwise.
 - Do not scale from this drawing.
 - In constructing or maintaining the works identified as Scheduled Works in Schedule 1 of the Network Rail (Huddersfield to Westtown (Dewsbury) Improvements) Order Network Rail may deviate from the dimensions shown on this drawing to the extent permitted by the Order.
 - Overhead Line Equipment (OLE) is only shown on route drawings (refer to drawings 151667-TSA-W3-000-DRG-T-LP-162930 to 151667-TSA-W3-000-DRG-T-LP-162953) and for Listed Building Consent structures.
 - This drawing is to be read in conjunction with drawings:
151667-TSA-34-MVN2-DRG-T-LP-162450
151667-TSA-34-MVN2-DRG-T-LP-162451
151667-TSA-34-MVN2-DRG-T-LP-162452
151667-TSA-34-MVN2-DRG-T-LP-162453
151667-TSA-34-MVN2-DRG-T-LP-162454
151667-TSA-34-MVN2-DRG-T-LP-162455
151667-TSA-34-MVN2-DRG-T-LP-162456
151667-TSA-34-MVN2-DRG-T-LP-162457
151667-TSA-34-MVN2-DRG-T-LP-162458
151667-TSA-34-MVN2-DRG-T-LP-162459
151667-TSA-34-MVN2-DRG-T-LP-162460
151667-TSA-34-MVN2-DRG-T-LP-162461
151667-TSA-34-MVN2-DRG-T-LP-162462
151667-TSA-34-MVN2-DRG-T-LP-162465
151667-TSA-34-MVN2-DRG-T-LP-162468
151667-TSA-34-MVN2-DRG-T-LP-162469
151667-TSA-34-MVN2-DRG-T-LP-162470
151667-TSA-34-MVN2-DRG-T-LP-162472
151667-TSA-34-MVN2-DRG-T-LP-162473
151667-TSA-34-MVN2-DRG-T-LP-162474

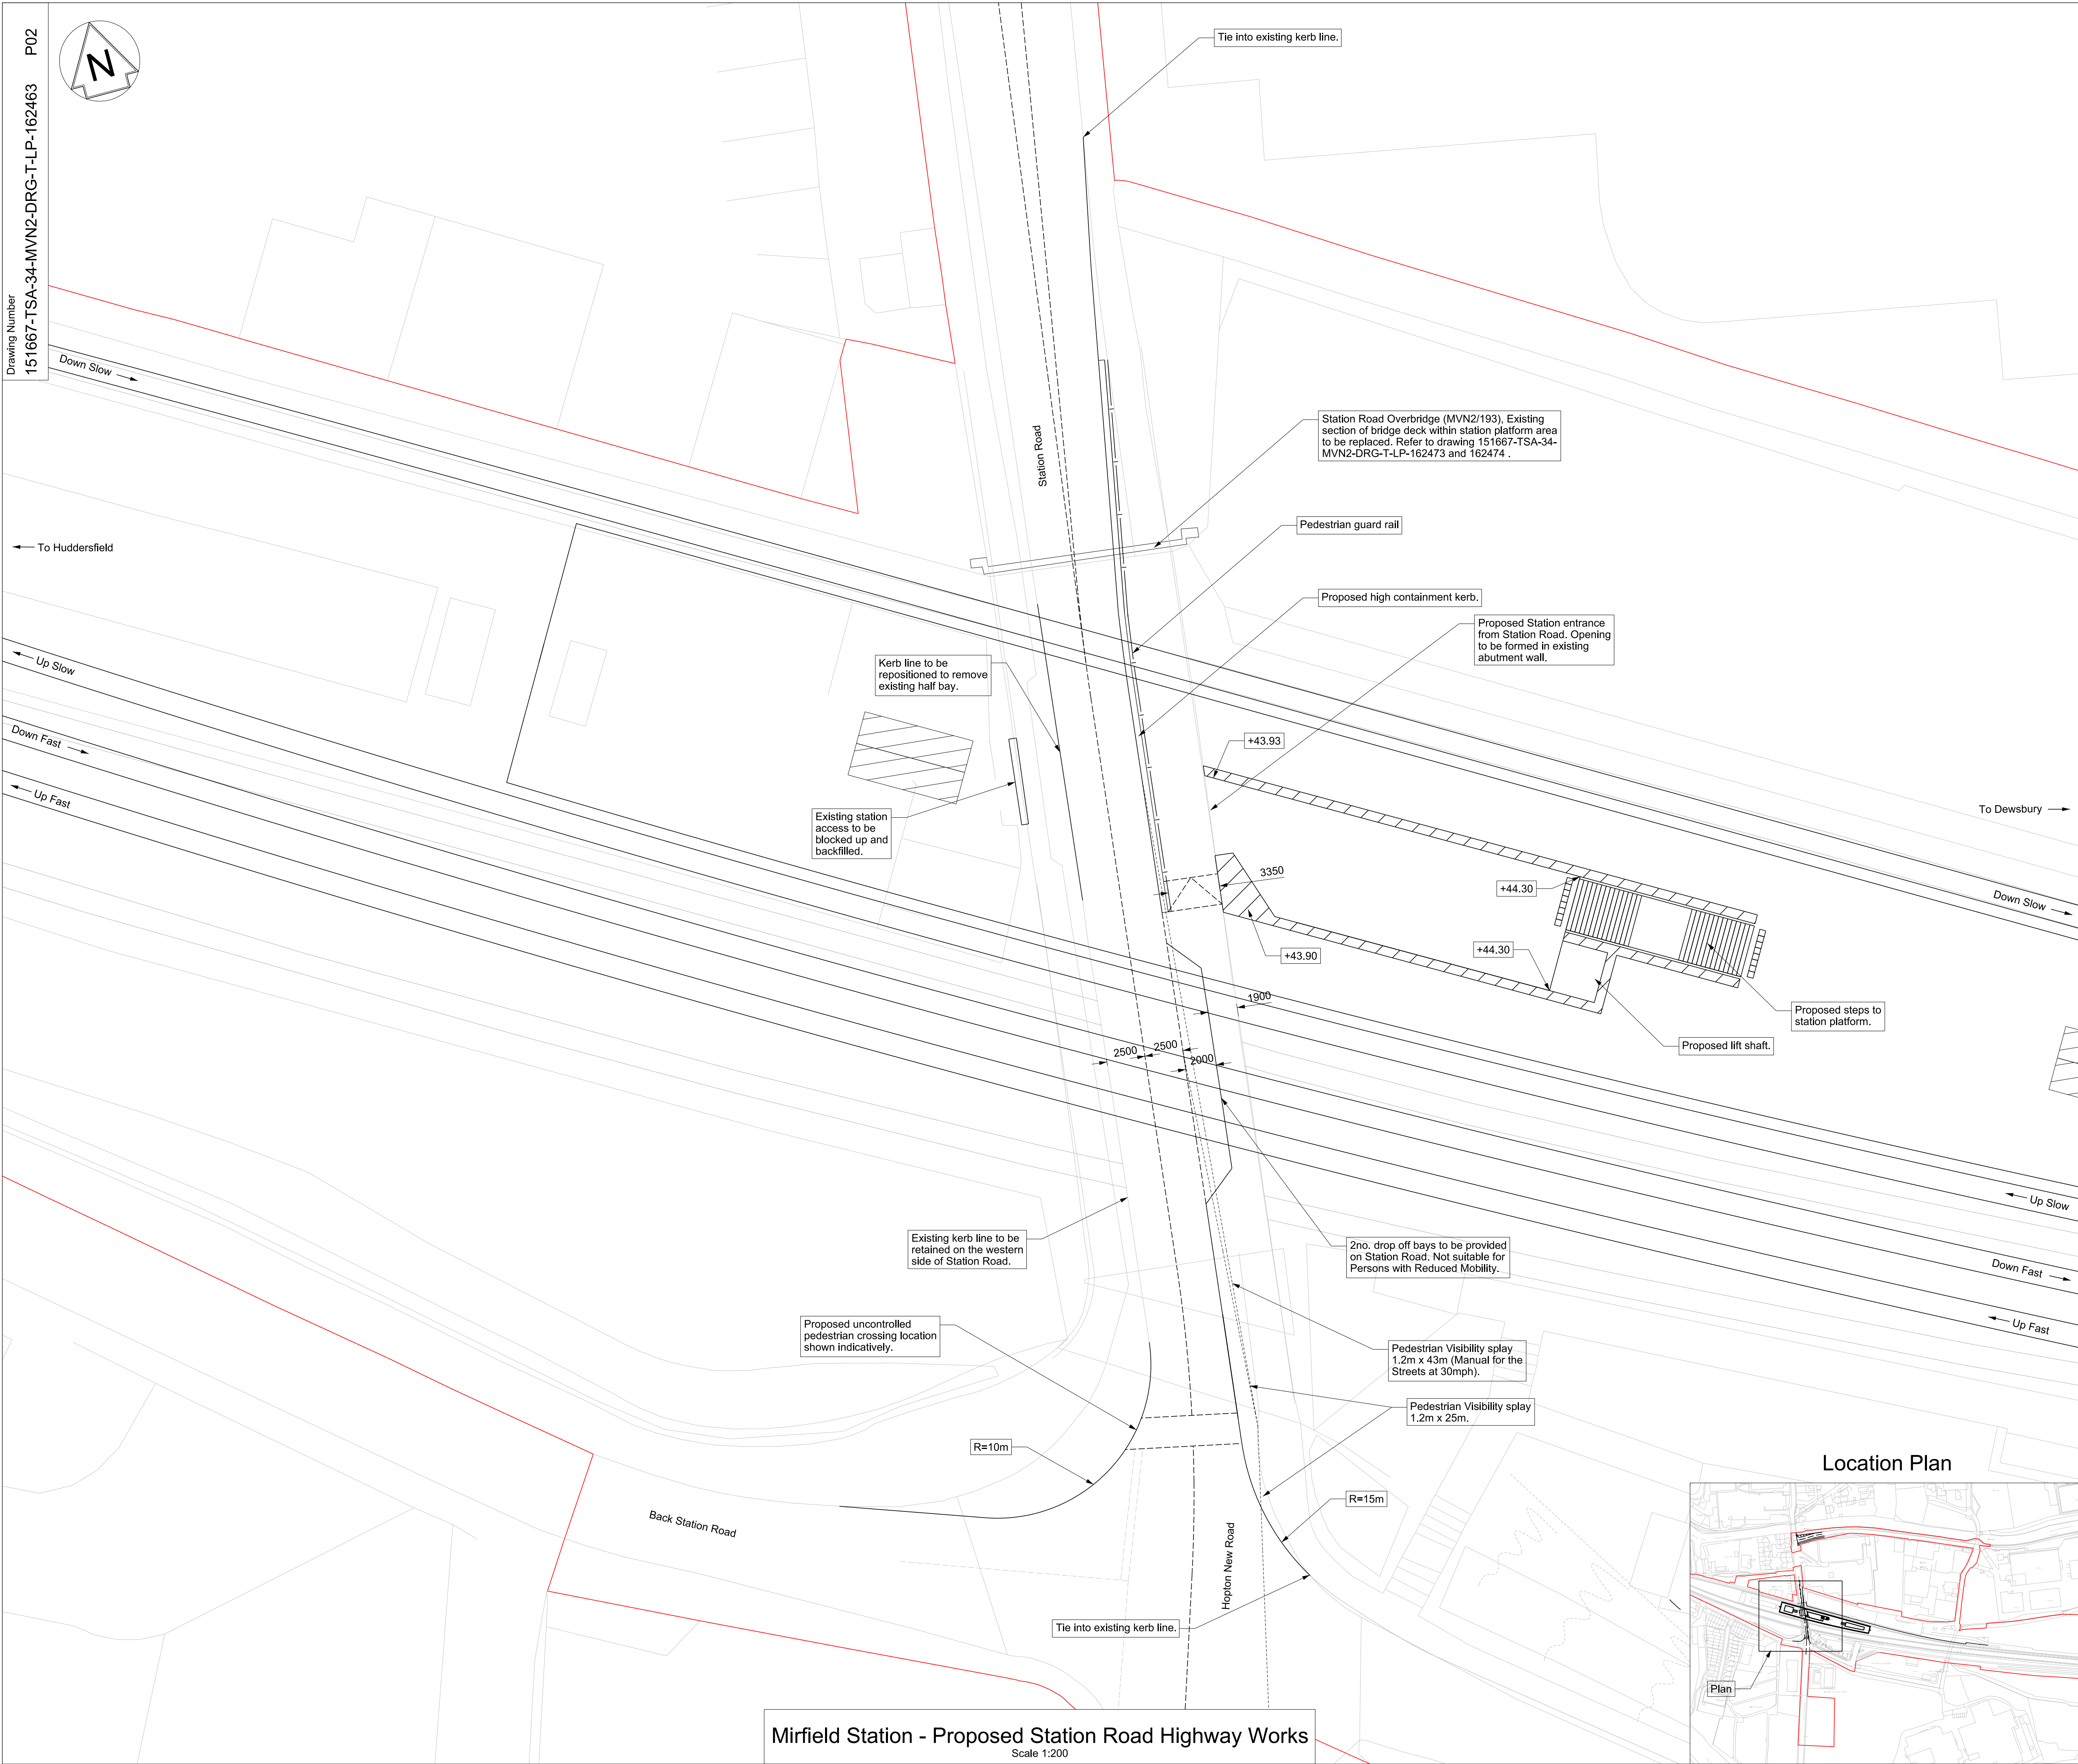

THE NETWORK RAIL (HUDDERSFIELD TO WESTTOWN (DEWSBURY) IMPROVEMENTS) ORDER

P01	17/03/21	First Issue	EC	CW	JH
P02	19/03/21	Second Issue	EC	CW	JH
Rev	Date	Description of Revisions	Drawn	Chkd	Appr
Status	Date				Suitability
Fit for Contractor Design					D3



Authorised	T.Rivero	Signed	Electronically Signed	Date	2021/03/19
Contractor(s)					

TRU West Alliance				
Location THORPES BRIDGE JN - NORMANTON (MANCHESTER - NORMANTON LI				
Type	CAD Drawing	Sub-type	Section	
Role	Town and Country Planner	Sub-Role	General	
Zone	Mirfield and Lower Hopton			
Phasing	Proposed		Grip Stage 0	

Transpennine Route Upgrade	
Contract No.	151667
Contract Title	West of Leeds
Drawing Title	

Planning Drawing			
Mirfield Station			
Proposed Highway Works			
General Arrangement			
Designed	C. Criffith	Signed	Electronically Signed
Drawn	E.Chatters	Signed	Electronically Signed
Checked	C.Williams	Signed	Electronically Signed
Approved	J.Haigh	Signed	Electronically Signed
Scale(s)	1:200	ELR & Mileage	38.0674 to 38.0674
Alternative Reference			Sheet 1 of 1
Drawing Number	151667-TSA-34-MVN2-DRG-T-LP-162463	Revision P02	