



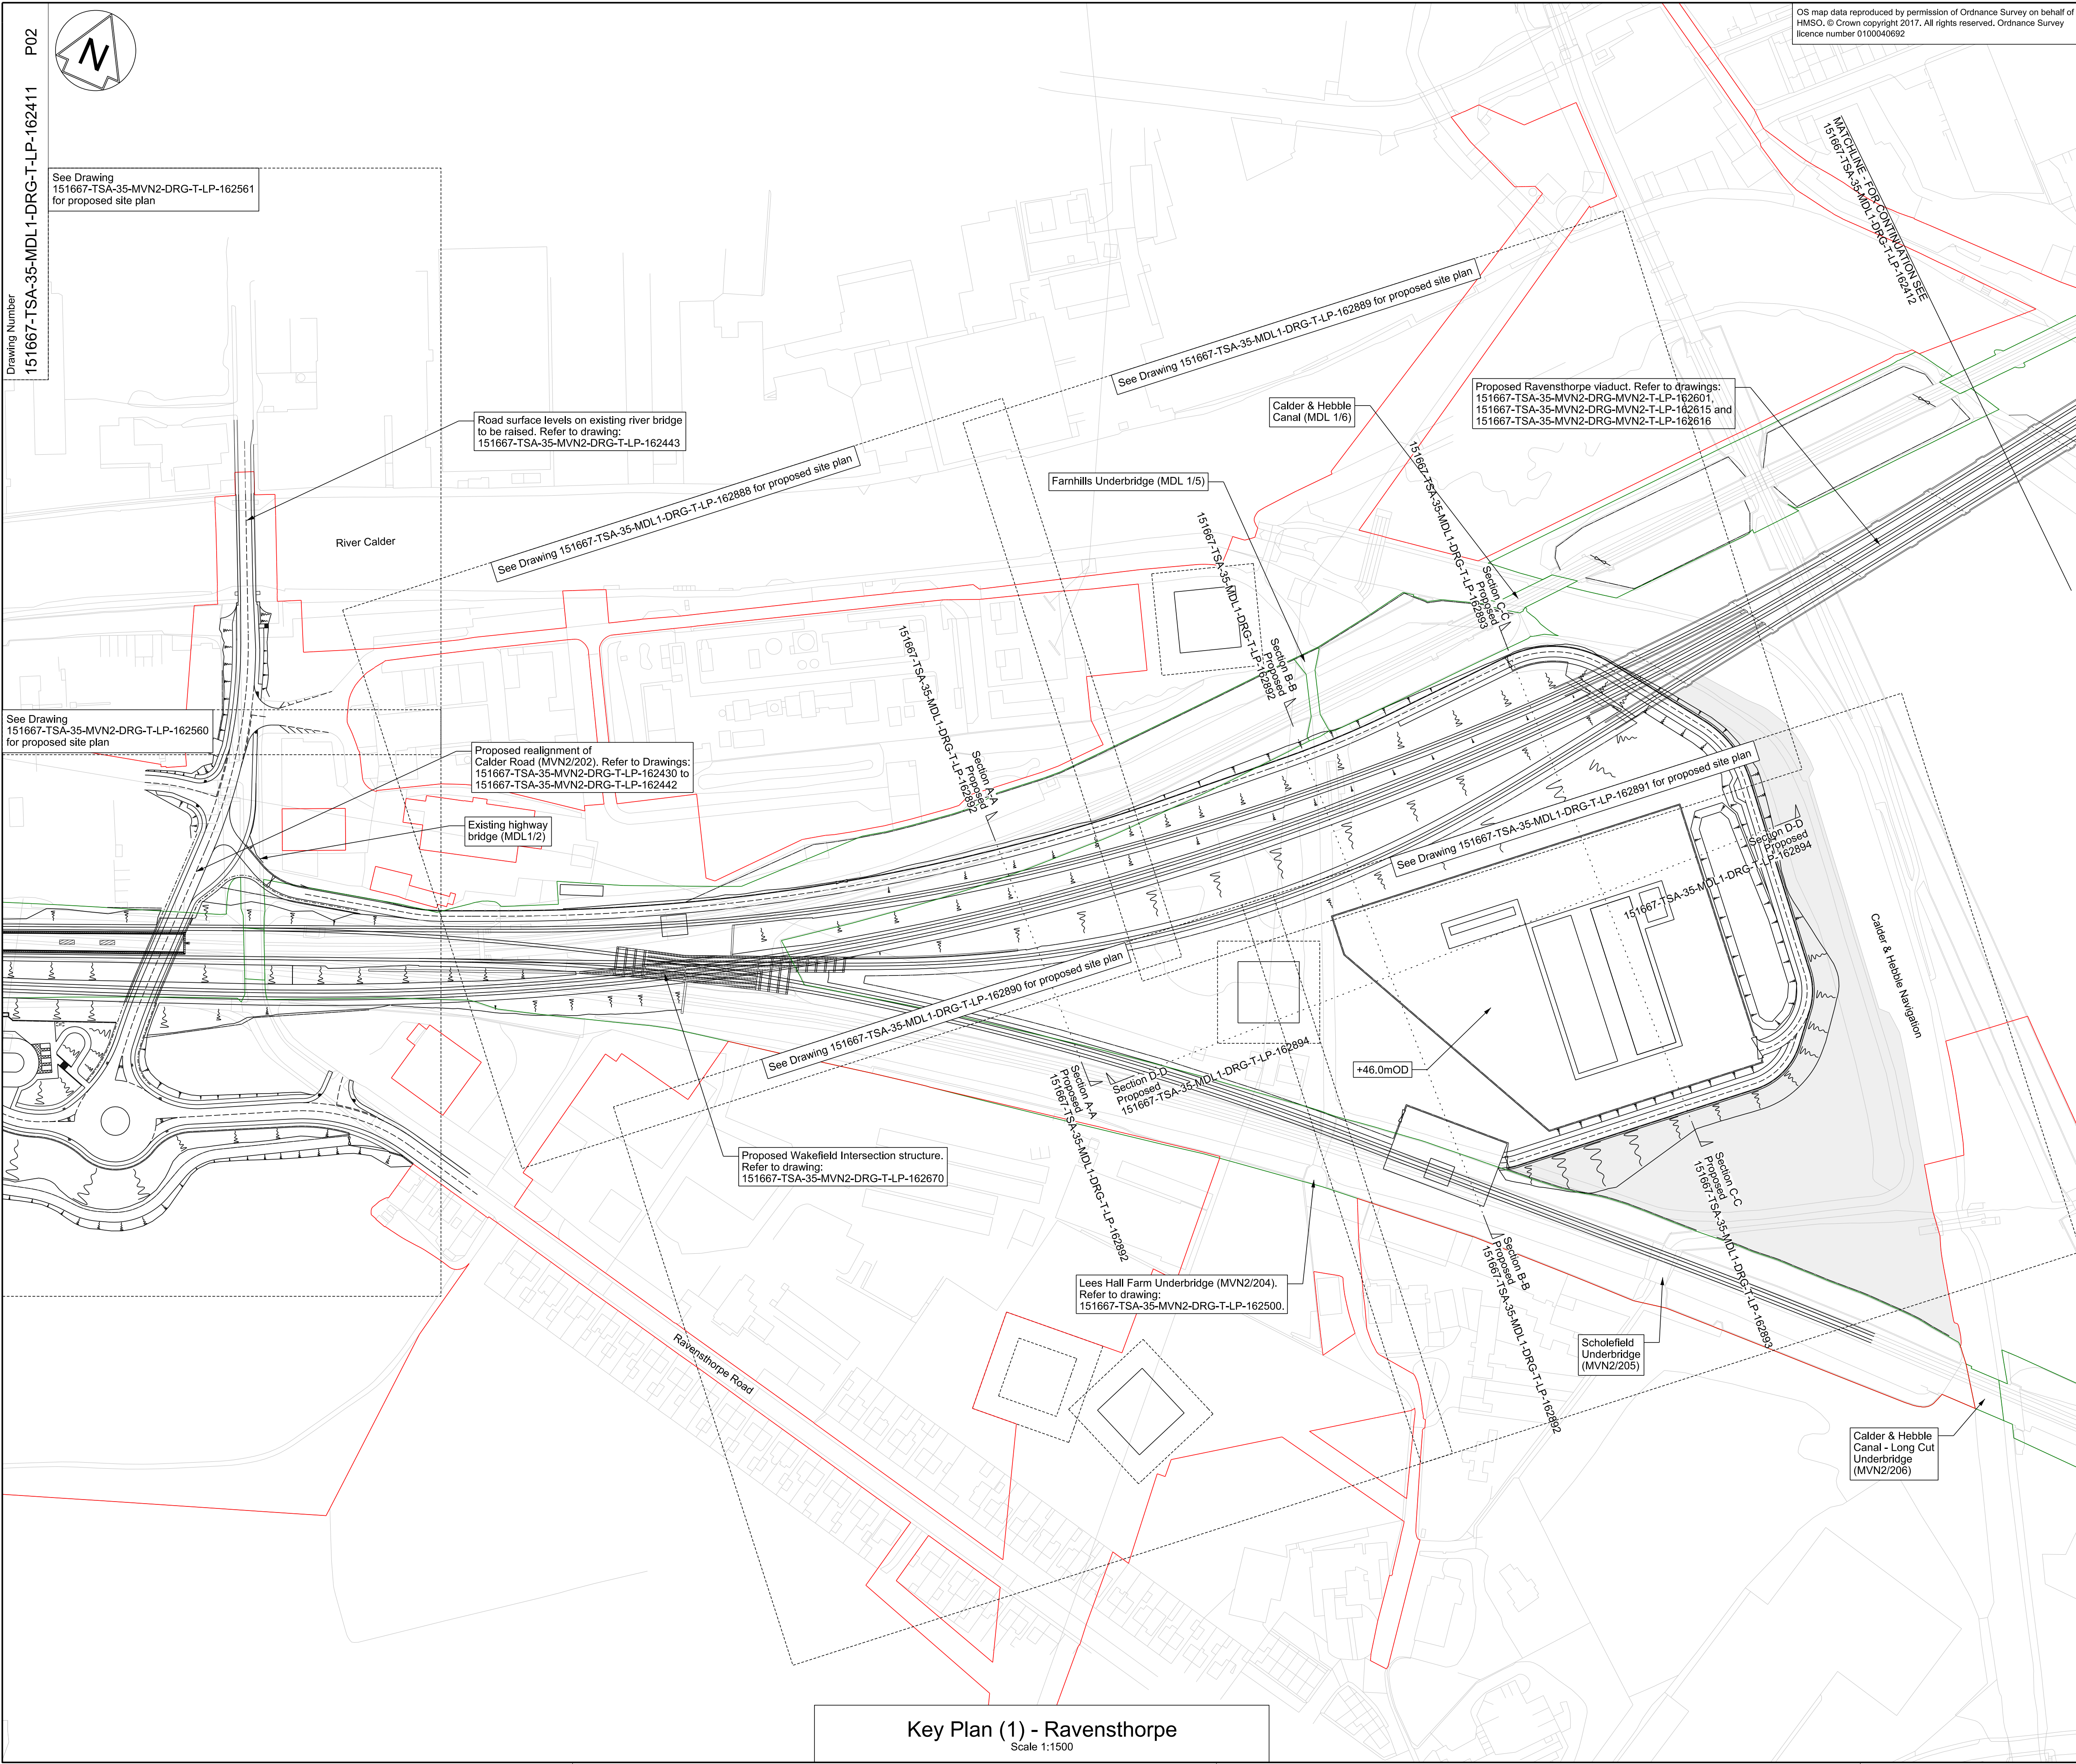

OS map data reproduced by permission of Ordnance Survey on behalf of HMSO. © Crown copyright 2017. All rights reserved. Ordnance Survey licence number 0100040692

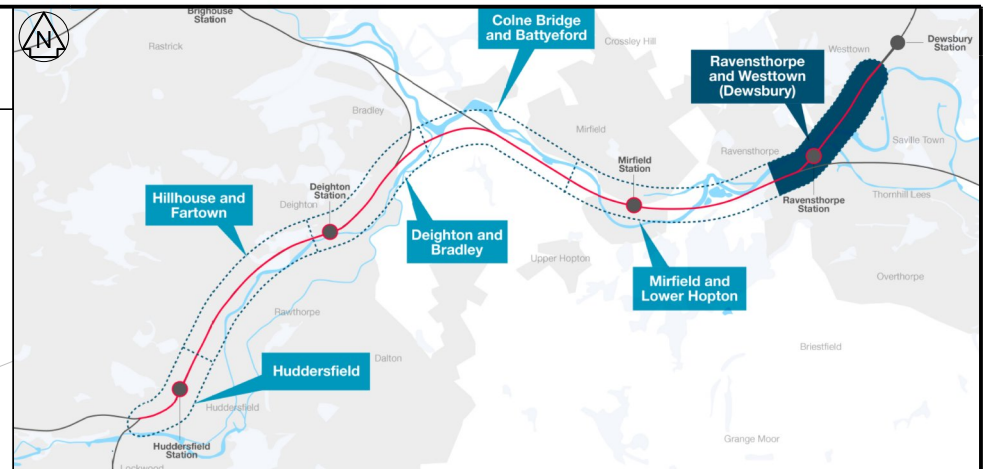

- Legend
- Existing Network Rail Boundary
 - Planning Application Boundary
 - Proposed Rail Infrastructure

- Notes
- All dimensions are in millimetres unless stated otherwise.
 - Do not scale from this drawing.
 - In constructing or maintaining the works identified as Scheduled Works in Schedule 1 of the Network Rail (Huddersfield to Westtown (Dewsbury) Improvements) Order Network Rail may deviate from the dimensions shown on this drawing to the extent permitted by the Order.
 - Overhead Line Equipment (OLE) is only shown on route drawings (refer to drawings 151667-TSA-W3-000-DRG-T-LP-162930 to 151667-TSA-W3-000-DRG-T-LP-162953) and for Listed Building Consent structures.
 - This drawing is to be read in conjunction with drawings:
 - 151667-TSA-35-MDL1-DRG-T-LP-162412
 - 151667-TSA-35-MDL1-DRG-T-LP-162883
 - 151667-TSA-35-MDL1-DRG-T-LP-162888
 - 151667-TSA-35-MDL1-DRG-T-LP-162889
 - 151667-TSA-35-MDL1-DRG-T-LP-162890
 - 151667-TSA-35-MDL1-DRG-T-LP-162891
 - 151667-TSA-35-MDL1-DRG-T-LP-162892
 - 151667-TSA-35-MDL1-DRG-T-LP-162893
 - 151667-TSA-35-MDL1-DRG-T-LP-162894
 - 151667-TSA-35-MDL1-DRG-T-LP-162900

0 20 40 60 80 100m
SCALE 1:1500
THE NETWORK RAIL (HUDDERSFIELD TO WESTTOWN (DEWSBURY) IMPROVEMENTS) ORDER

P01	17/03/21	First Issue	EC	CW	JH
P02	19/03/21	Second Issue	EC	CW	JH
Rev	Date	Description of Revisions	Drawn	Chkd	Appr
Status					Suitability
					D3



Authorised T.Rivero Signed Electronically Signed Date 2021/03/19

Contractor(s) TRU West Alliance

Location THORNHILL LNW JN - HOLBECK EAST JN (MIRFIELD - LEEDS)

Type CAD Drawing Sub-type General Arrangement

Role Town and Country Planner Sub-Role General

Zone

Phasing Proposed Grip Stage 0

Project Transpennine Route Upgrade

Contract No. 151667

Contract Title West of Leeds

Drawing Title Planning Drawing Ravensthorpe Area Key Plan (1)

Designed	C. Griffith	Signed	Electronically Signed	Date	18/03/21
Drawn	E.Chatters	Signed	Electronically Signed	Date	18/03/21
Checked	C.Williams	Signed	Electronically Signed	Date	18/03/21
Approved	J.Haigh	Signed	Electronically Signed	Date	18/03/21
Scale(s)	1:1500	ELR & Mileage	32.0342	to	42.0132
Alternative Reference		Sheet	2	of	3
Drawing Number	151667-TSA-35-MDL1-DRG-T-LP-162411	Revision	P02		