

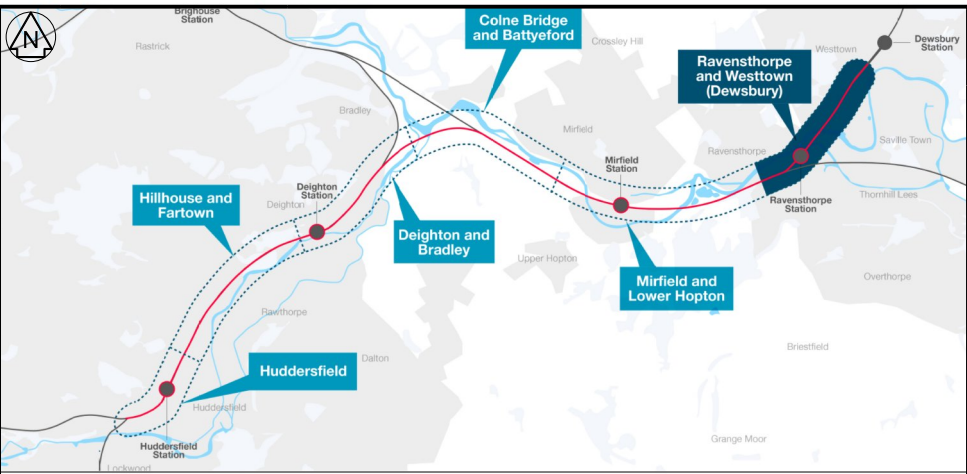


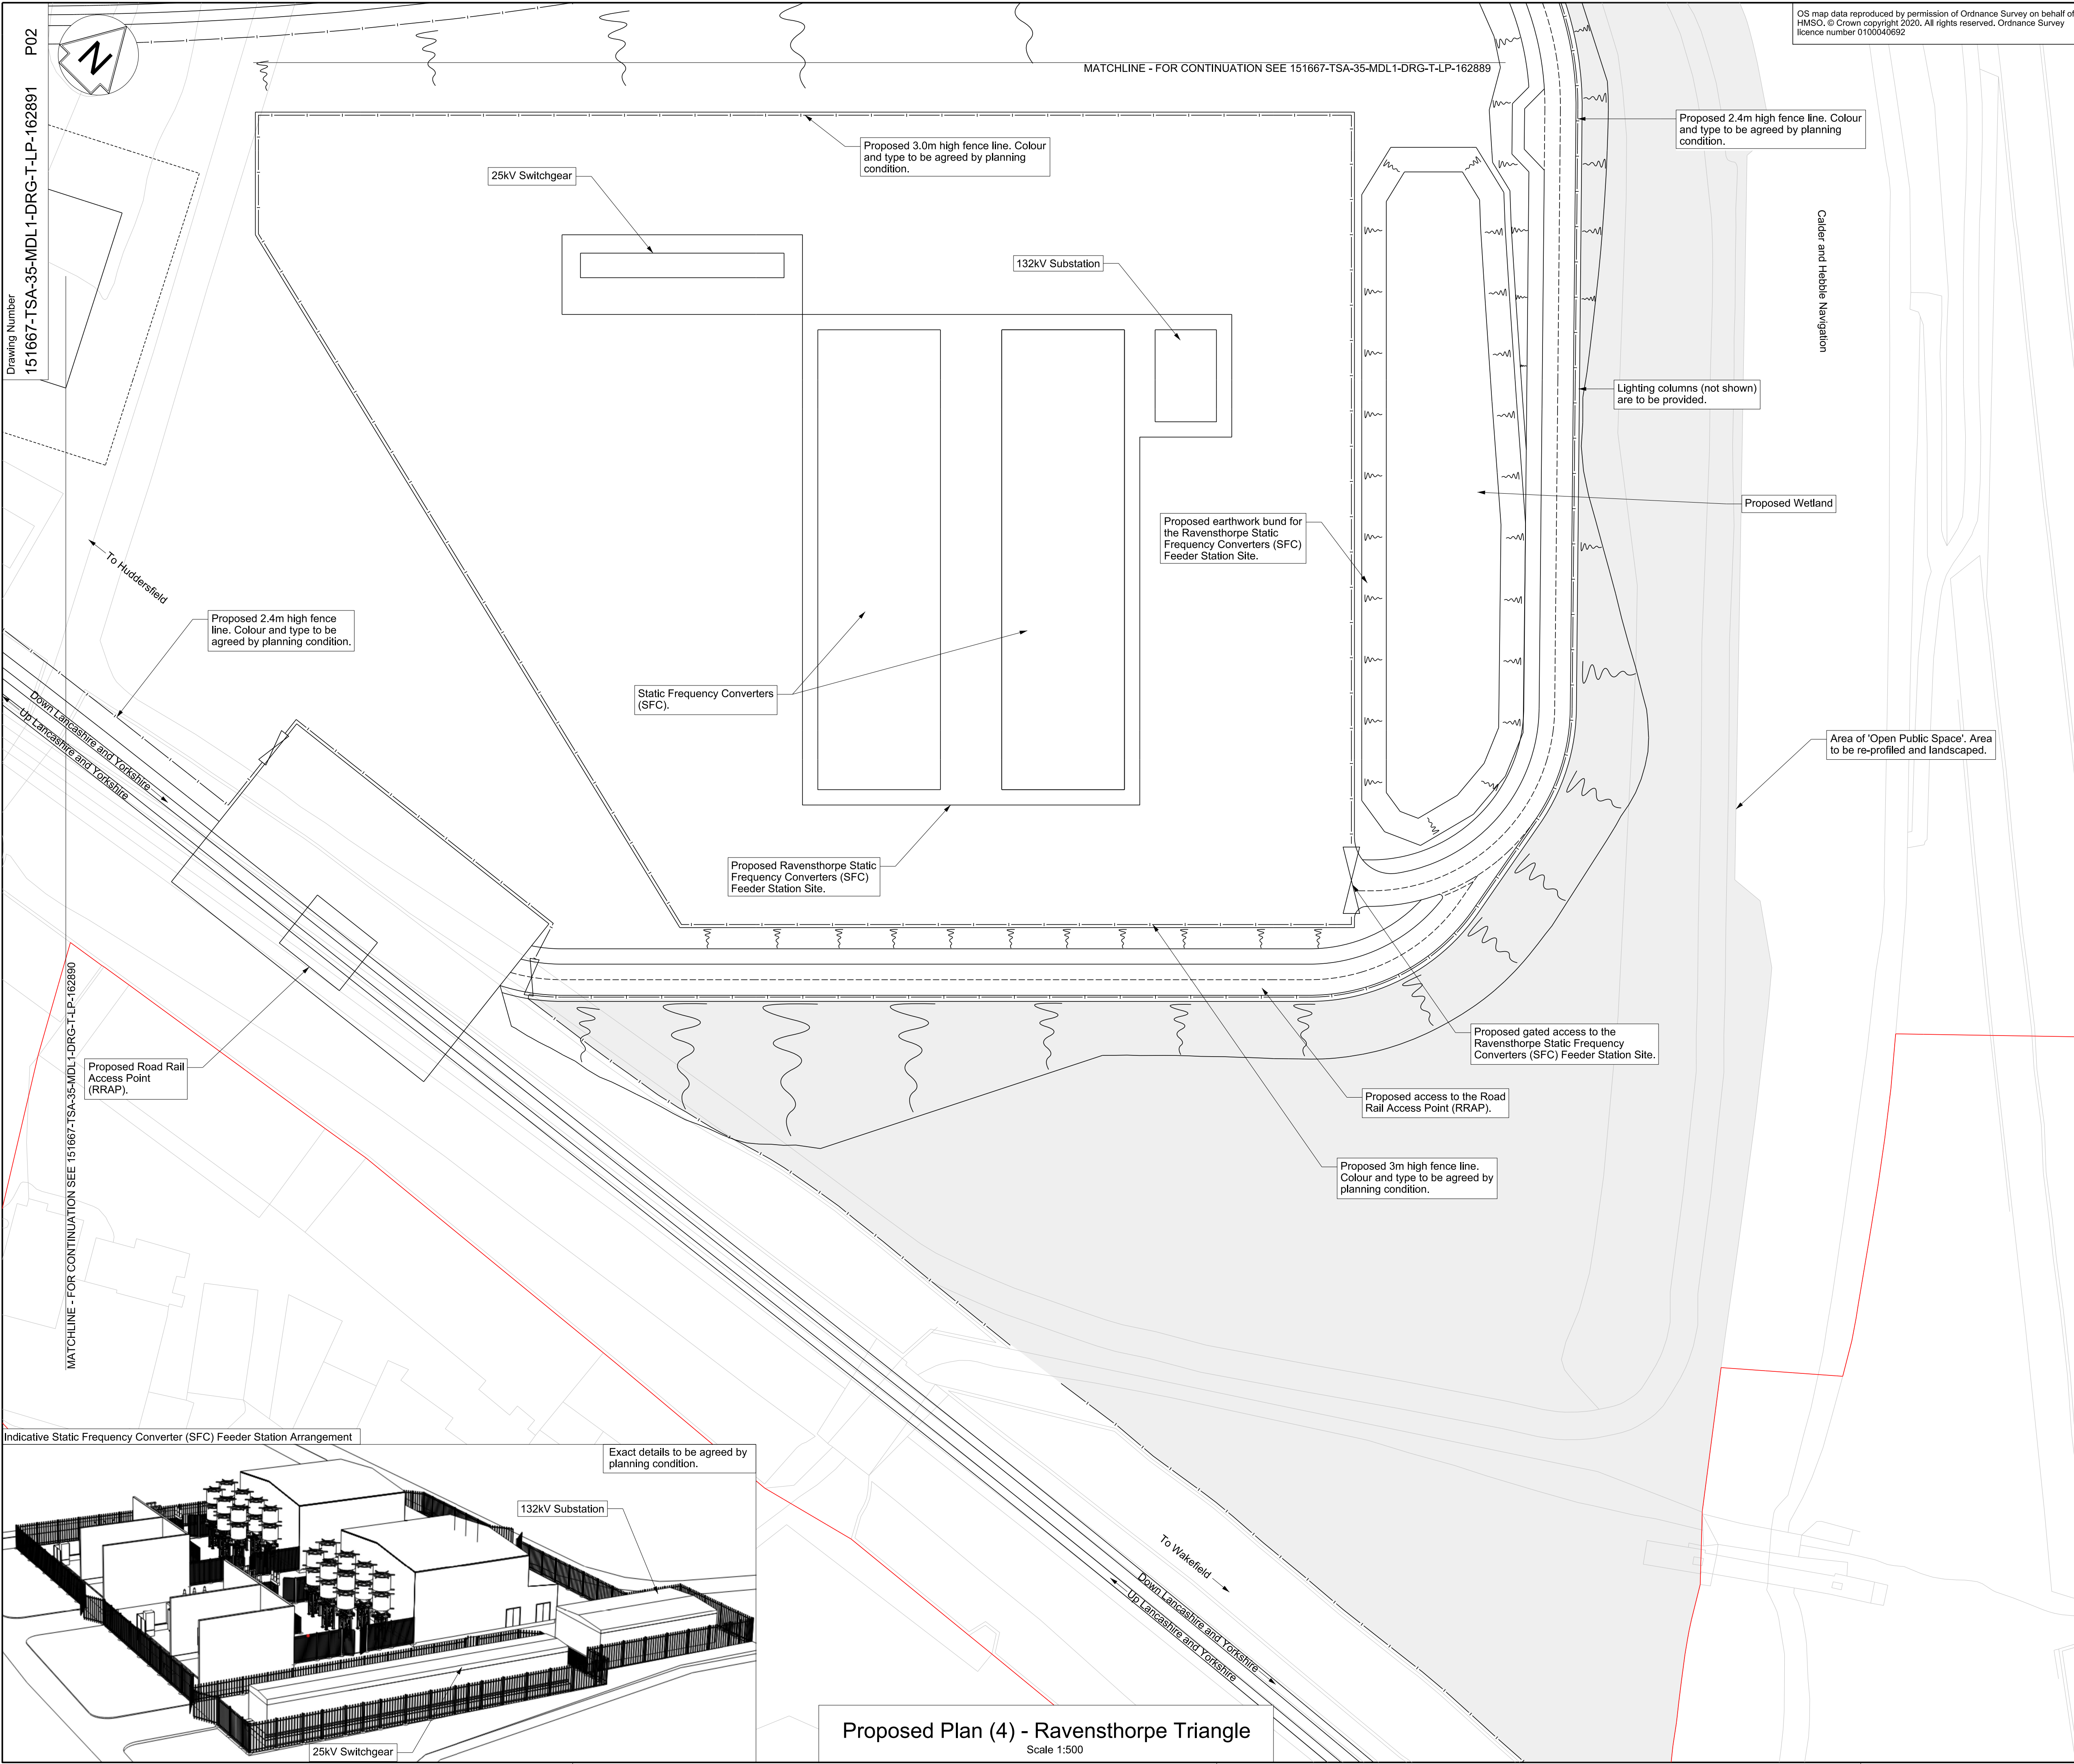

Legend		
—	Existing Network Rail Boundary	
—	Planning Application Boundary	
—	Proposed Rail Infrastructure	

- Notes
- All dimensions are in millimetres unless stated otherwise.
 - Do not scale from this drawing.
 - In constructing or maintaining the works identified as Scheduled Works in Schedule 1 of the Network Rail (Huddersfield to Westtown (Dewsbury) Improvements) Order Network Rail may deviate from the dimensions shown on this drawing to the extent permitted by the Order.
 - Overhead Line Equipment (OLE) is only shown on route drawings (refer to drawings 151667-TSA-W3-000-DRG-T-LP-162930 to 151667-TSA-W3-000-DRG-T-LP-162953) and for Listed Building Consent structures.
 - This drawing is to be read in conjunction with drawings:

151667-TSA-35-MDL1-DRG-T-LP-162411
151667-TSA-35-MDL1-DRG-T-LP-162412
151667-TSA-35-MDL1-DRG-T-LP-162883
151667-TSA-35-MDL1-DRG-T-LP-162888
151667-TSA-35-MDL1-DRG-T-LP-162889
151667-TSA-35-MDL1-DRG-T-LP-162890
151667-TSA-35-MDL1-DRG-T-LP-162892
151667-TSA-35-MDL1-DRG-T-LP-162893
151667-TSA-35-MDL1-DRG-T-LP-162894
151667-TSA-35-MDL1-DRG-T-LP-162900

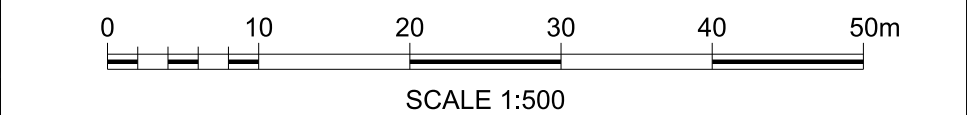

THE NETWORK RAIL (HUDDERSFIELD TO WESTTOWN (DEWSBURY) IMPROVEMENTS) ORDER

Rev	Date	Description of Revisions	Drawn	Chkd	Appr
P01	17/03/21	First Issue	EC	CW	JH
P02	19/03/21	Second Issue	EC	CW	JH

Status: **Fit for Contractor Design** Suitability: **D3**



Authorised	T.Rivero	Signed	Electronically Signed	Date	2021/03/19
------------	----------	--------	-----------------------	------	------------

Contractor(s): **TRU West Alliance**

Location	THORNHILL LNWN JN - HOLBECK EAST JN (MIRFIELD - LEEDS)			
Type	CAD Drawing	Sub-type	General Arrangement	
Role	Town and Country Planner	Sub-Role	General	
Zone				
Phasing	Proposed	Grip Stage	0	

Transpennine Route Upgrade

Contract No. **151667**

Contract Title: **West of Leeds**

Drawing Title: **Planning Drawing
Ravensthorpe Triangle
Proposed Plan (4)**

Designed	C. Griffith	Signed	Electronically Signed	Date	18/03/21
Drawn	E.Chatters	Signed	Electronically Signed	Date	18/03/21
Checked	C.Williams	Signed	Electronically Signed	Date	18/03/21
Approved	J.Haigh	Signed	Electronically Signed	Date	18/03/21
Scale(s)	1:500	ELR & Mileage	32.0342 to 42.0132		
Alternative Reference				Sheet	4 of 4
Drawing Number	151667-TSA-35-MDL1-DRG-T-LP-162891			Revision	P02